

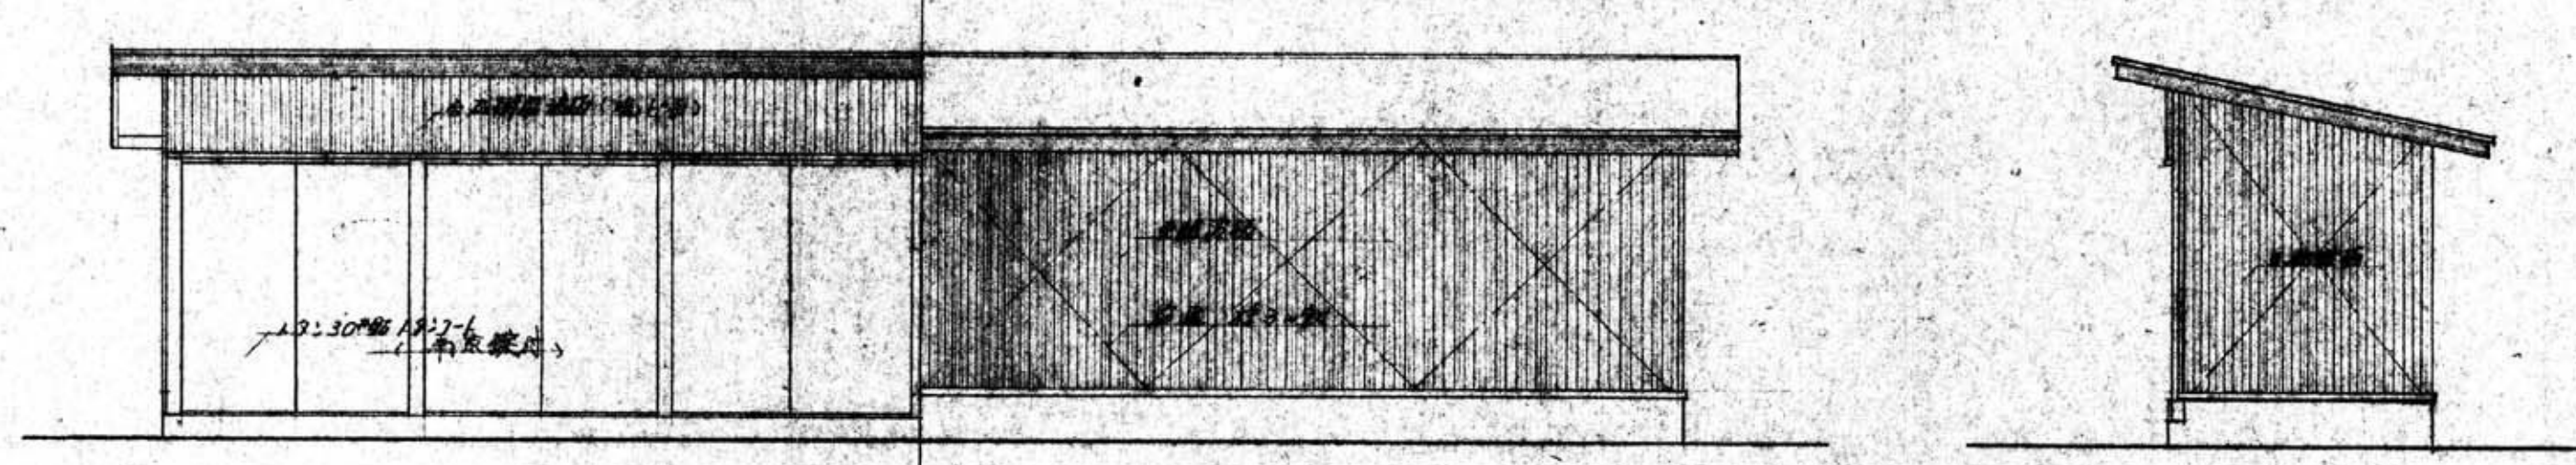


平面图 1/50

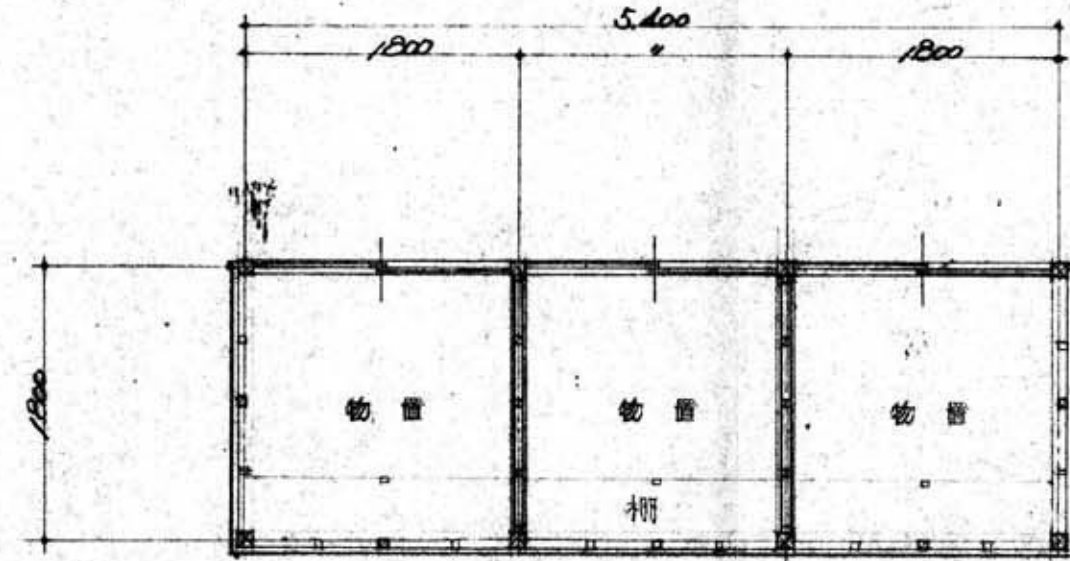


立面图 1/50




小屋架图 1/50

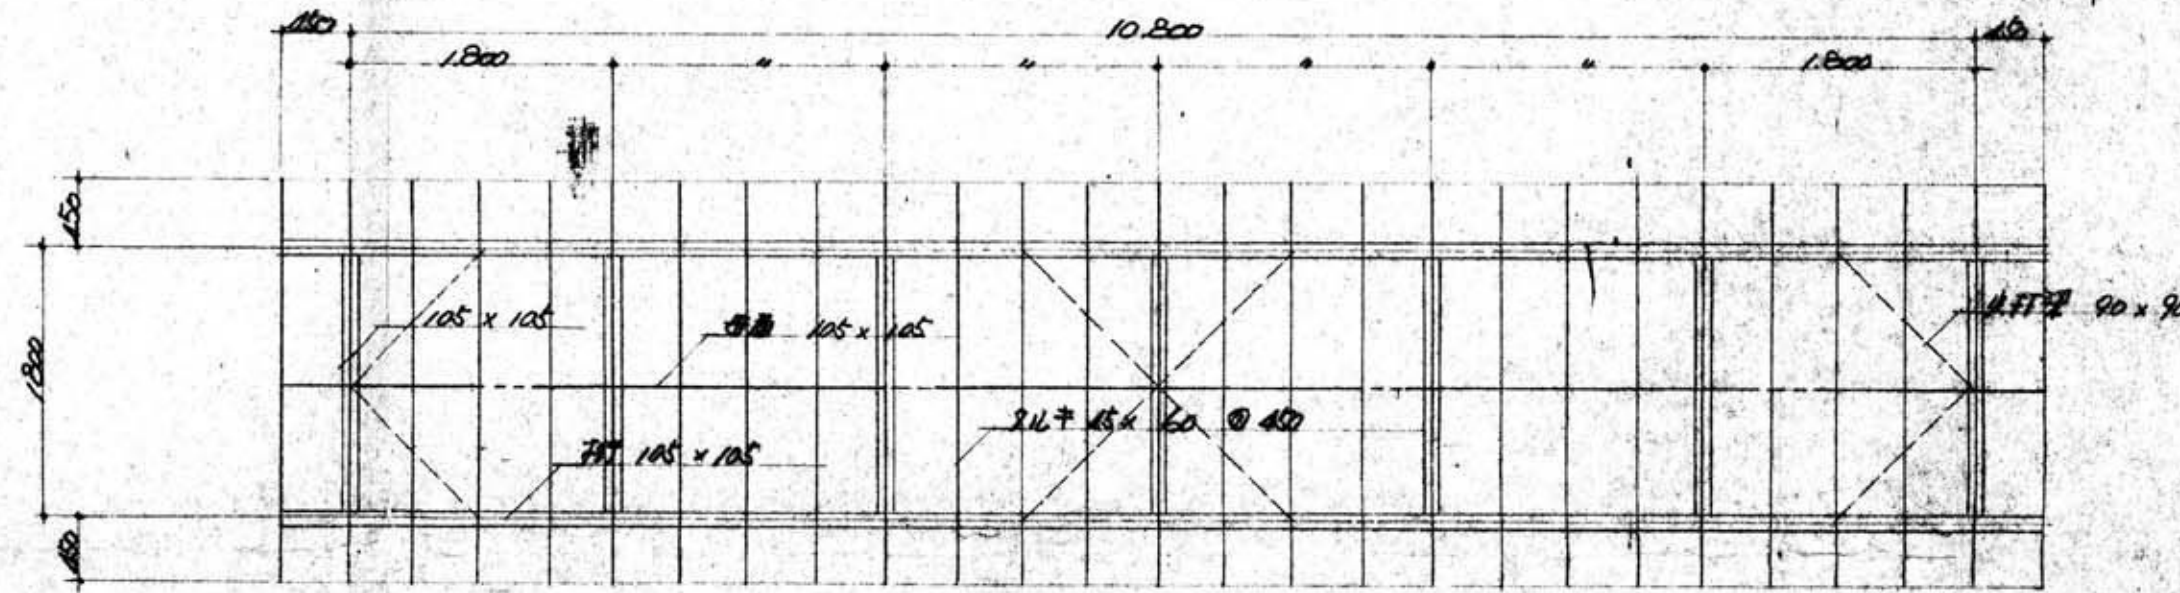

立面图 1/50

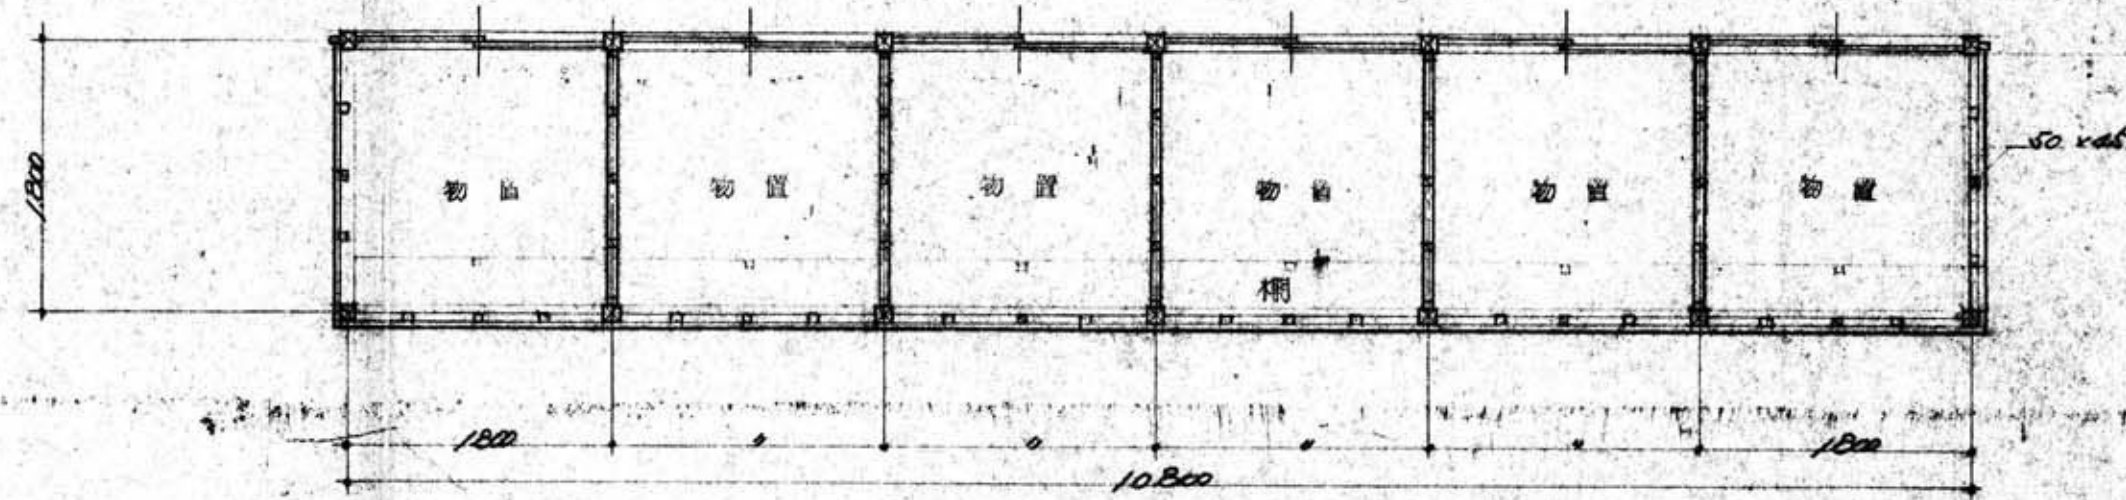

基础伏图 1/50

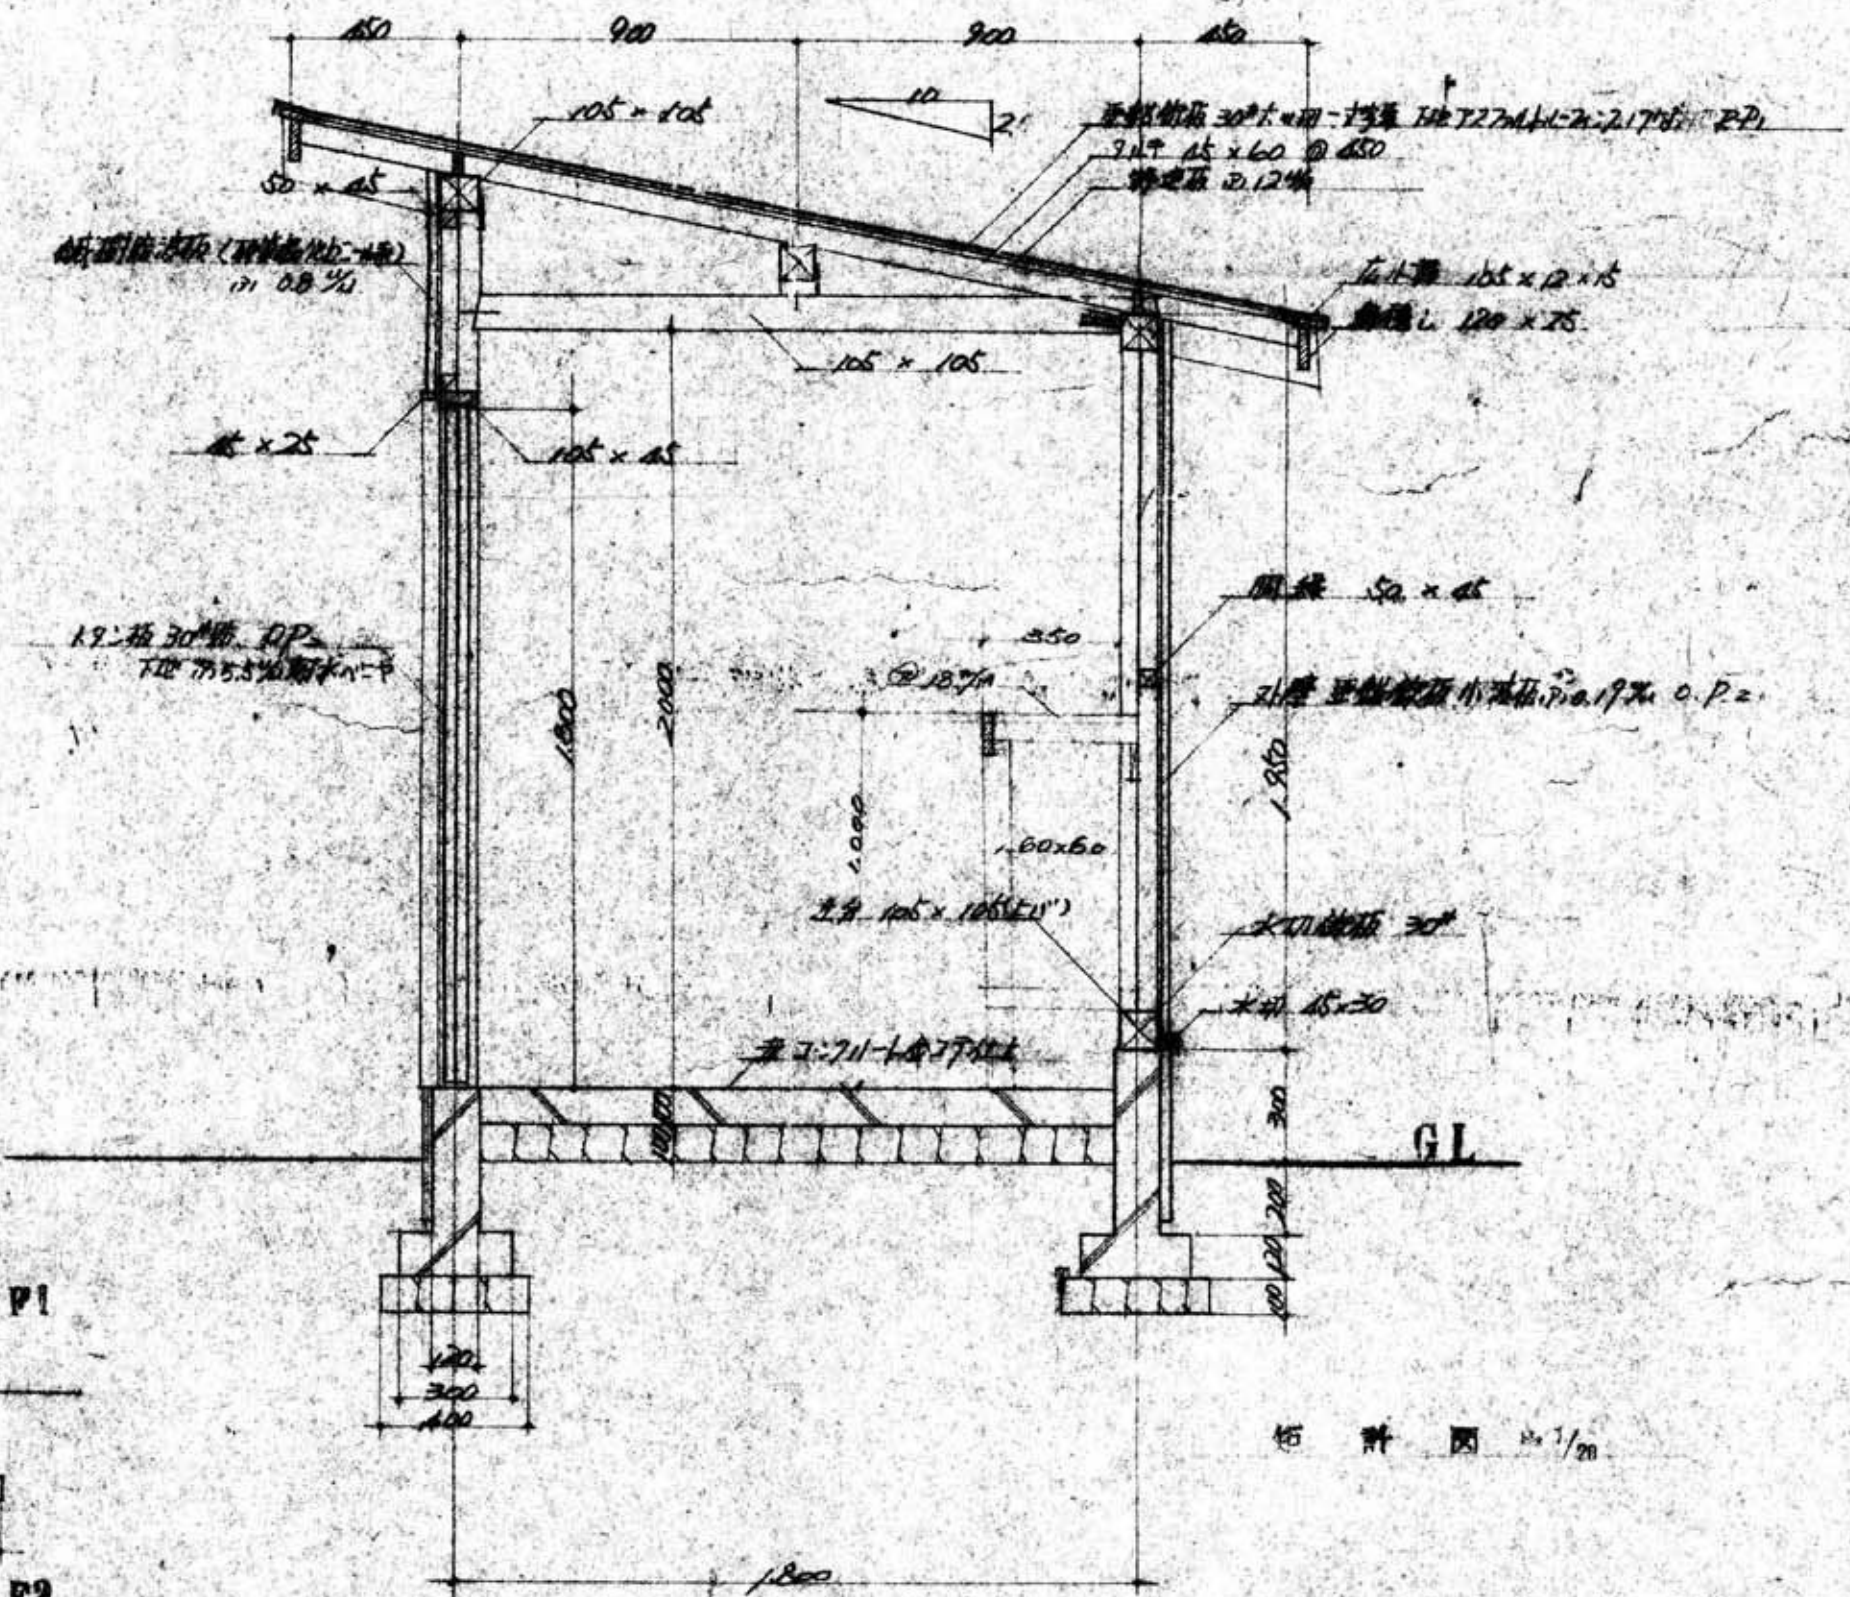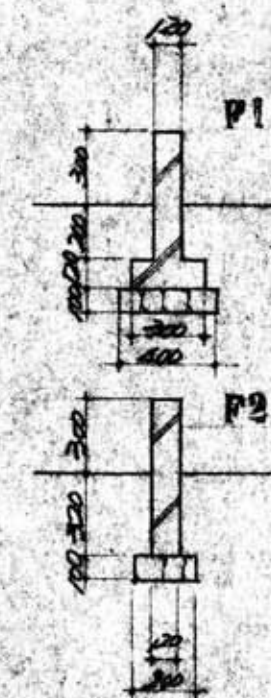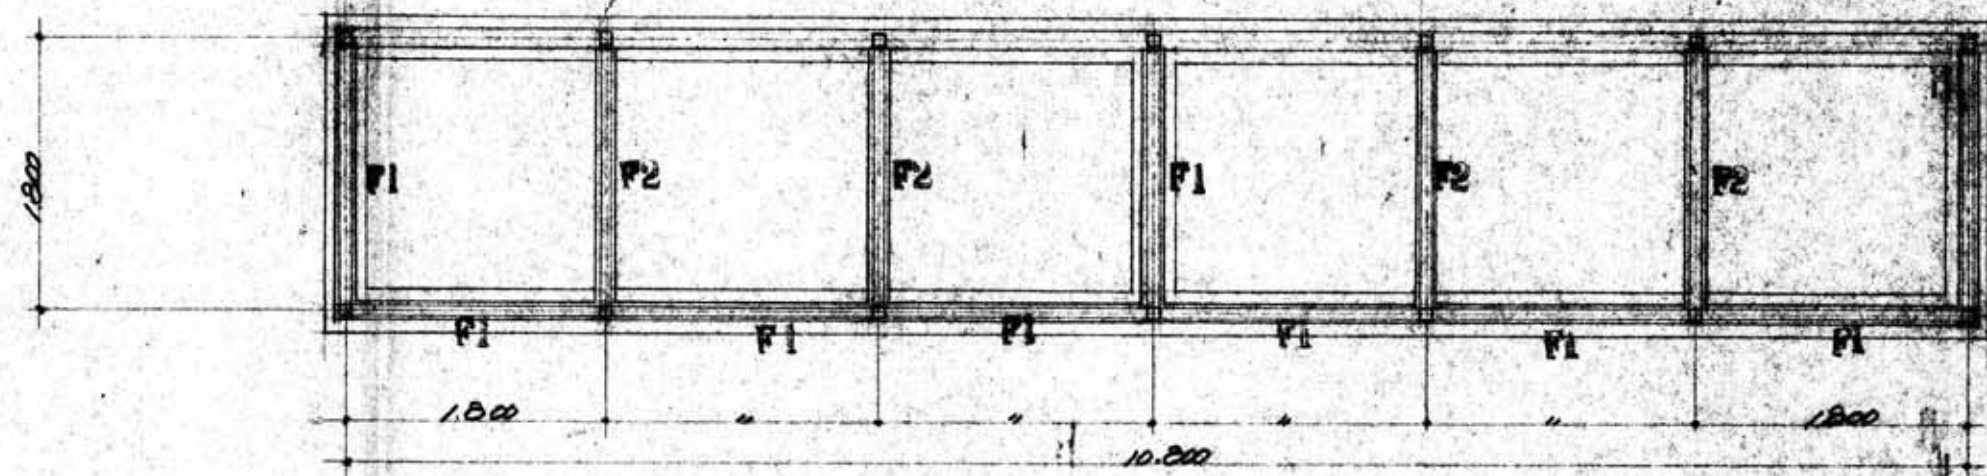

结构图 1/50

### 物置棟

### 参考图

図面資料12-⑤-(15) : 既存市営住宅図(新屋沖田)