


秋田都市計画公園の変更(秋田市決定)

変更総括図

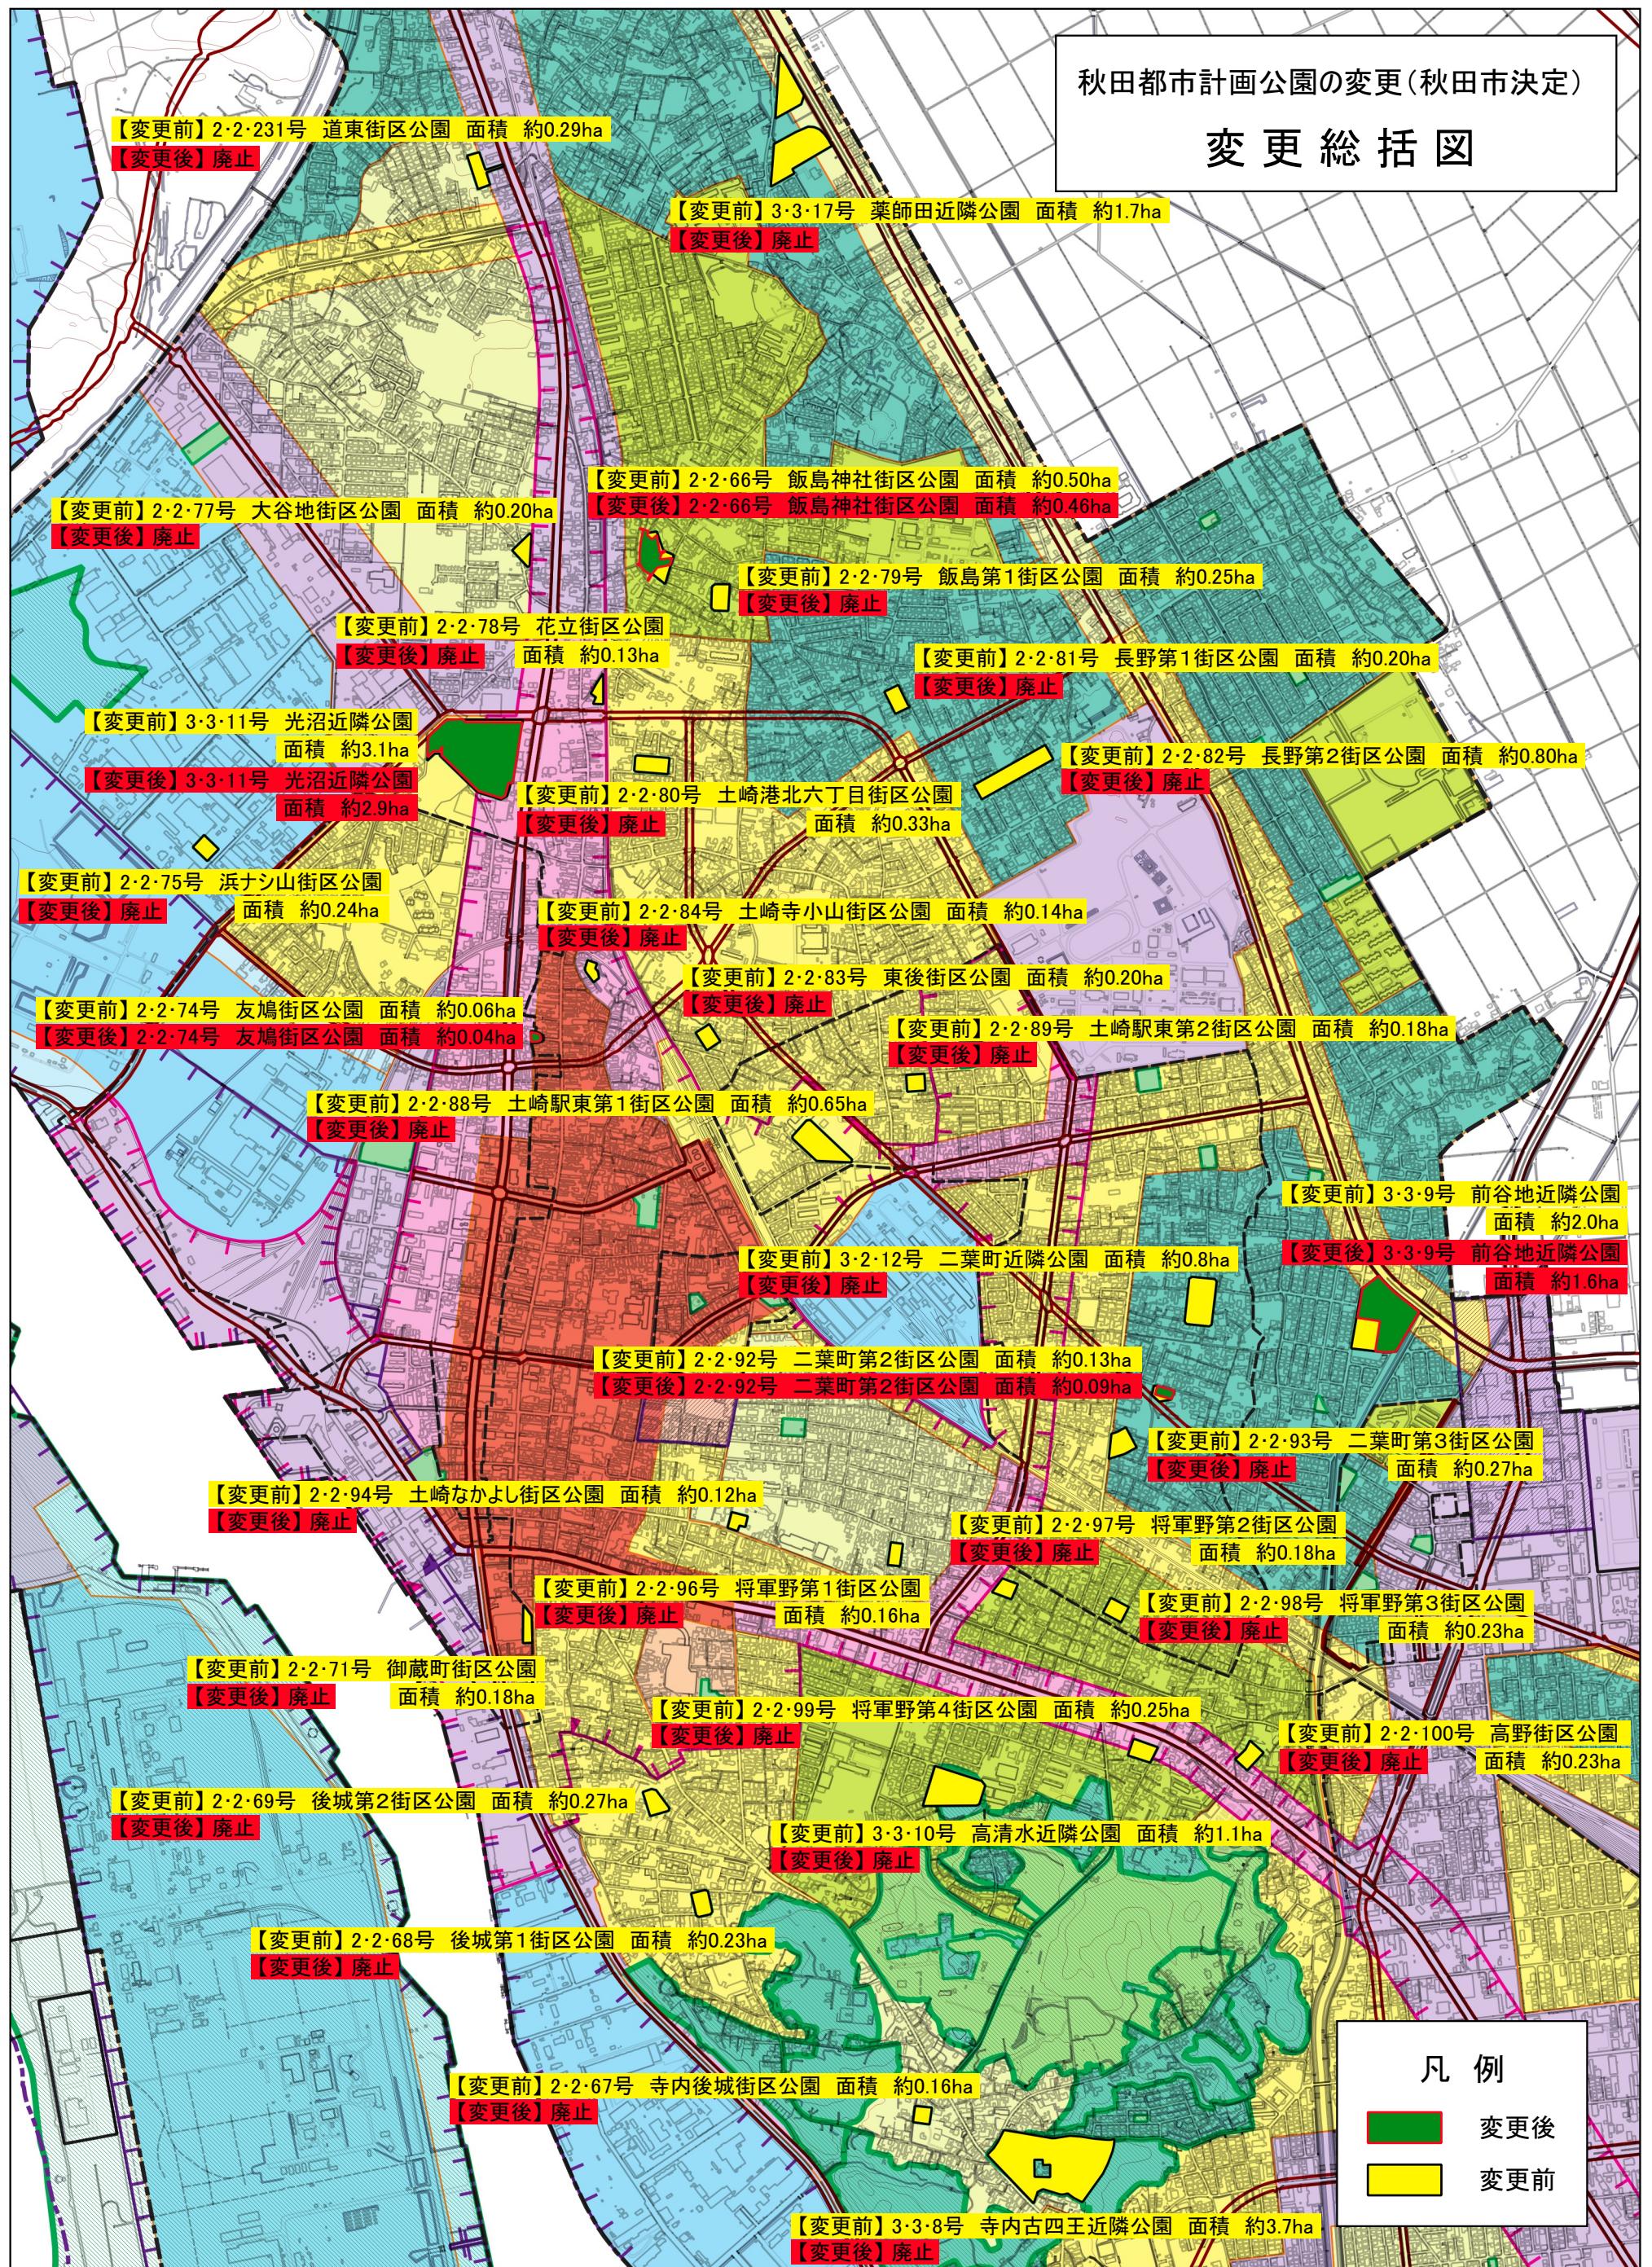

凡例

■ 変更後

■ 変更前



SCALE 1:15,000

0 250 500 750 1000 m





SCALE 1:2,500




SCALE 1:2,500





SCALE 1:2,500



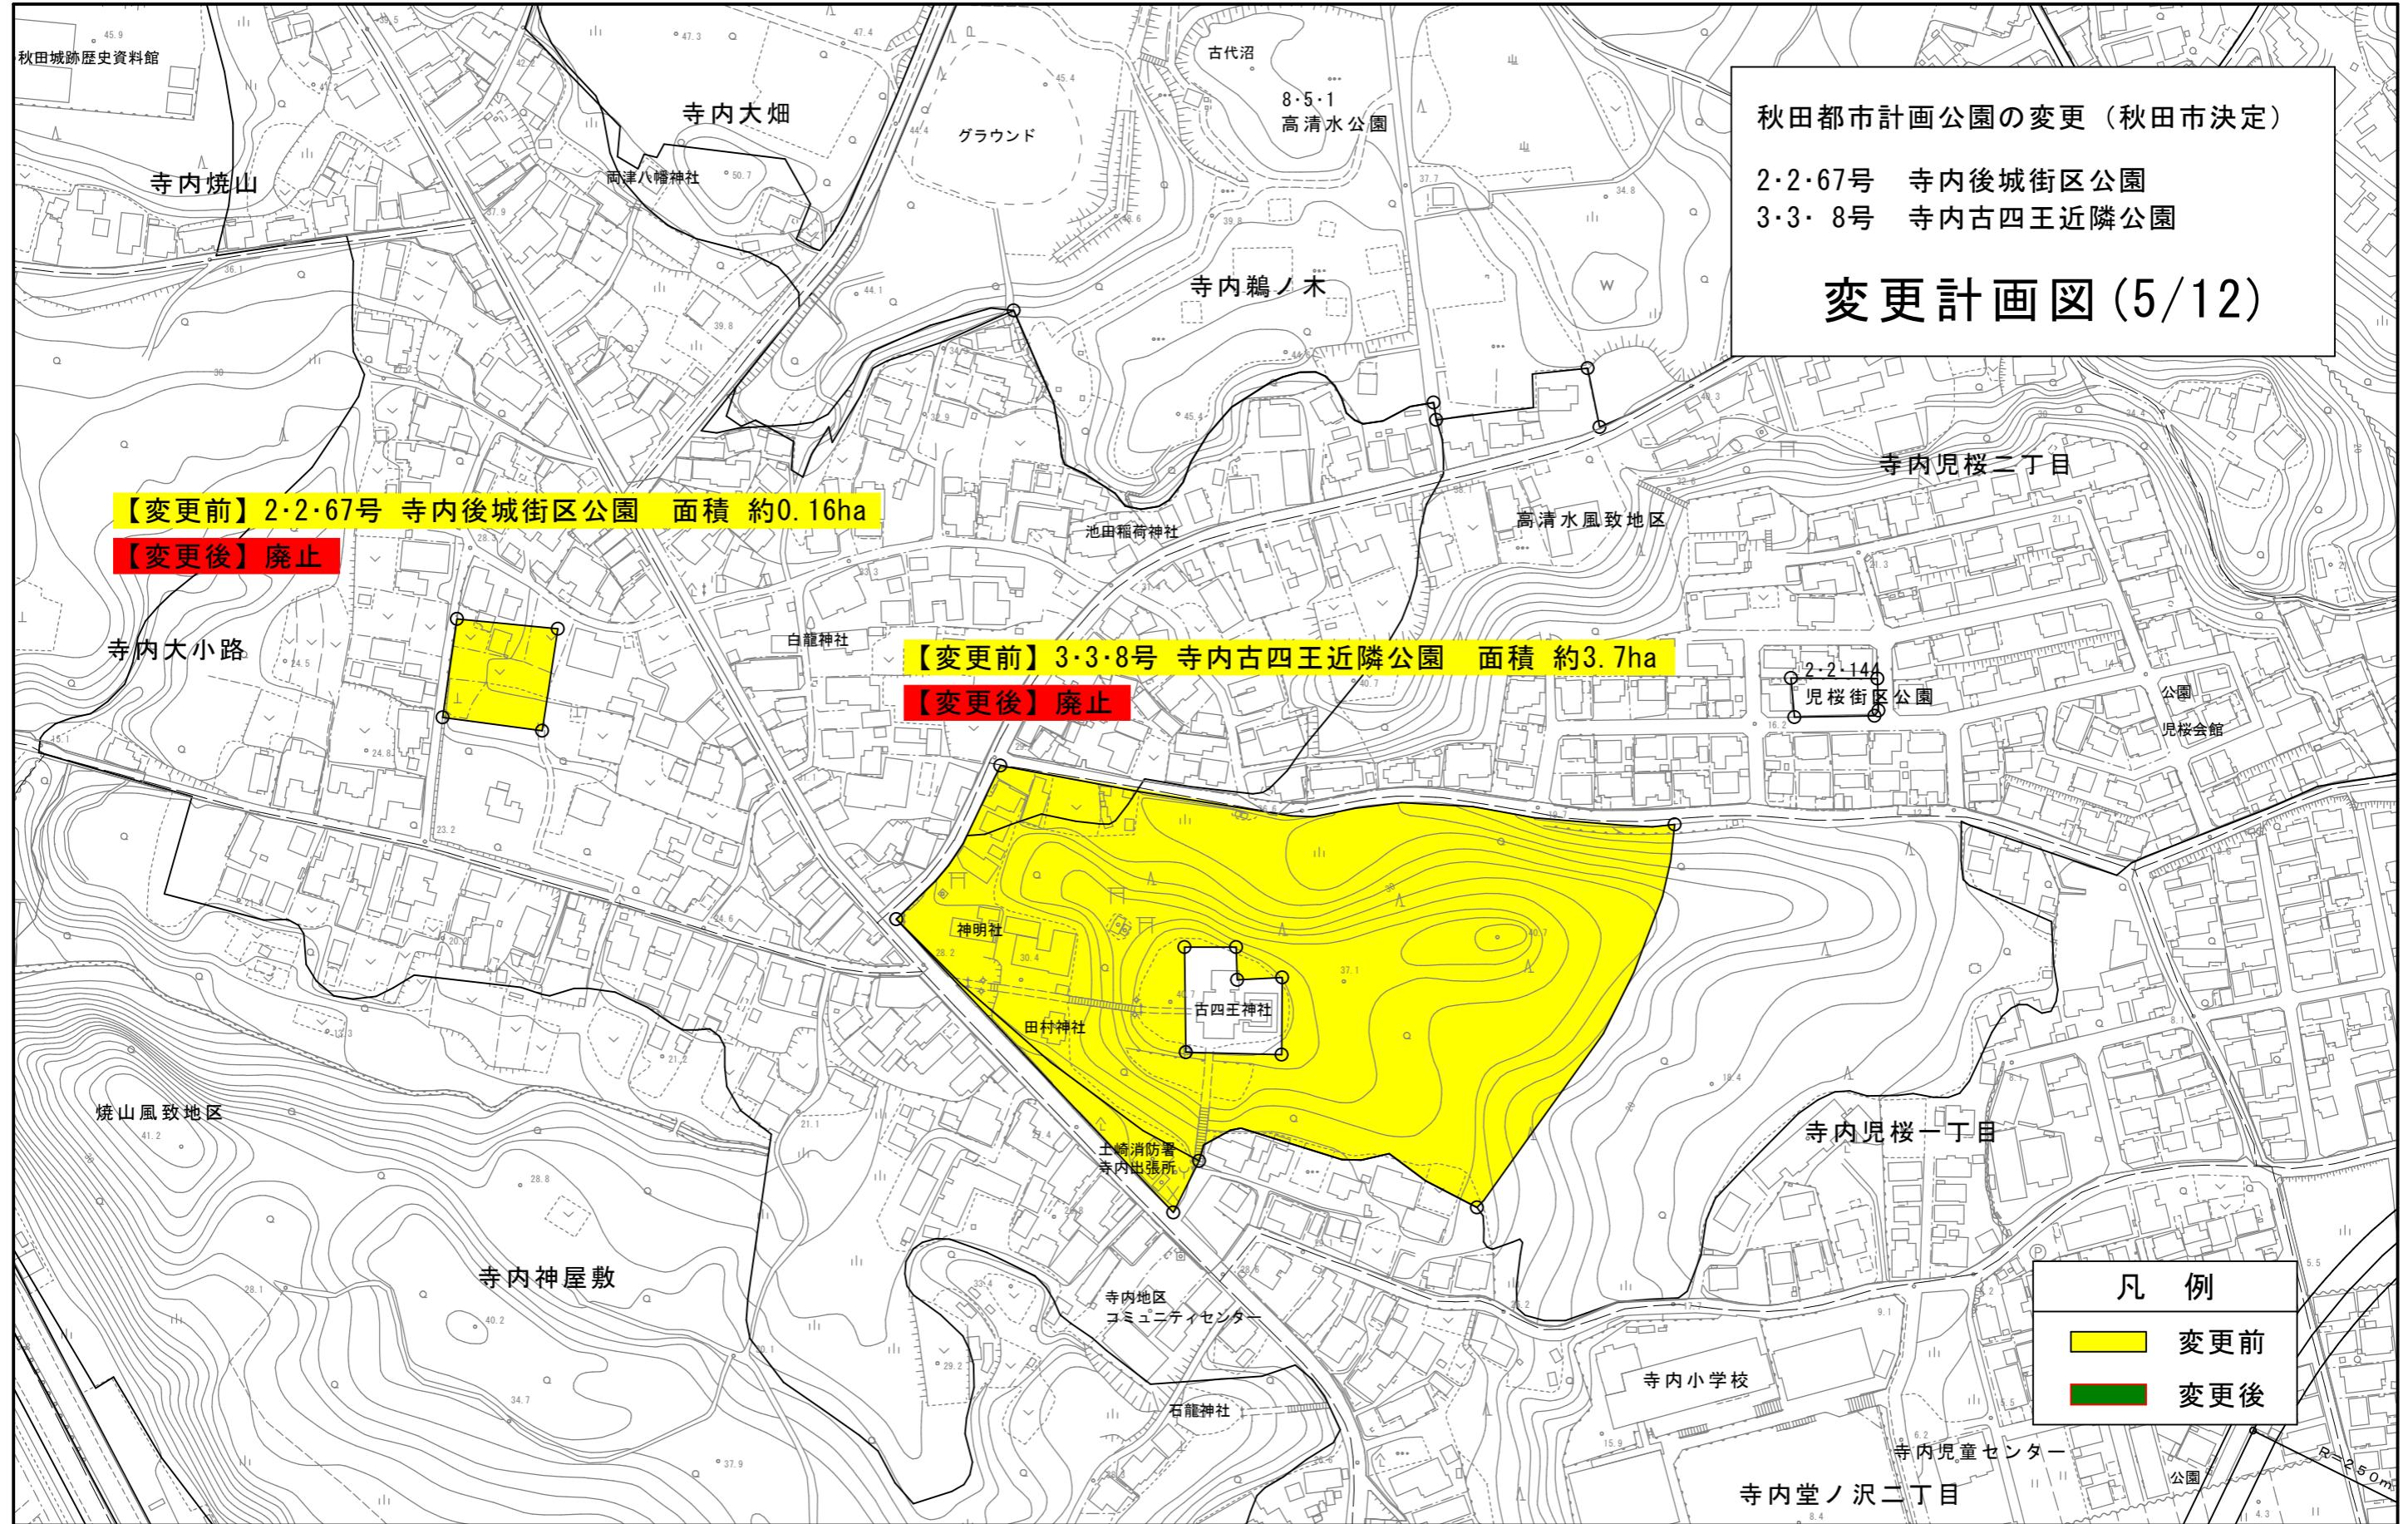

0 50 100 150 200 m



SCALE 1:2,500





SCALE 1:2,500



秋田都市計画公園の変更（秋田市決定）

2・2・81号 長野第1街区公園  
2・2・82号 長野第2街区公園

変更計画図 (8/12)

【変更前】2・2・81号 長野第1街区公園 面積 約0.20ha

【変更後】廃止

【変更前】2・2・82号 長野第2街区公園 面積 約0.80ha

【変更後】廃止

港北新町

土崎港北三丁目

## 凡例

## 变更前

變更後


SCALE 1:2,500






SCALE 1:2,500



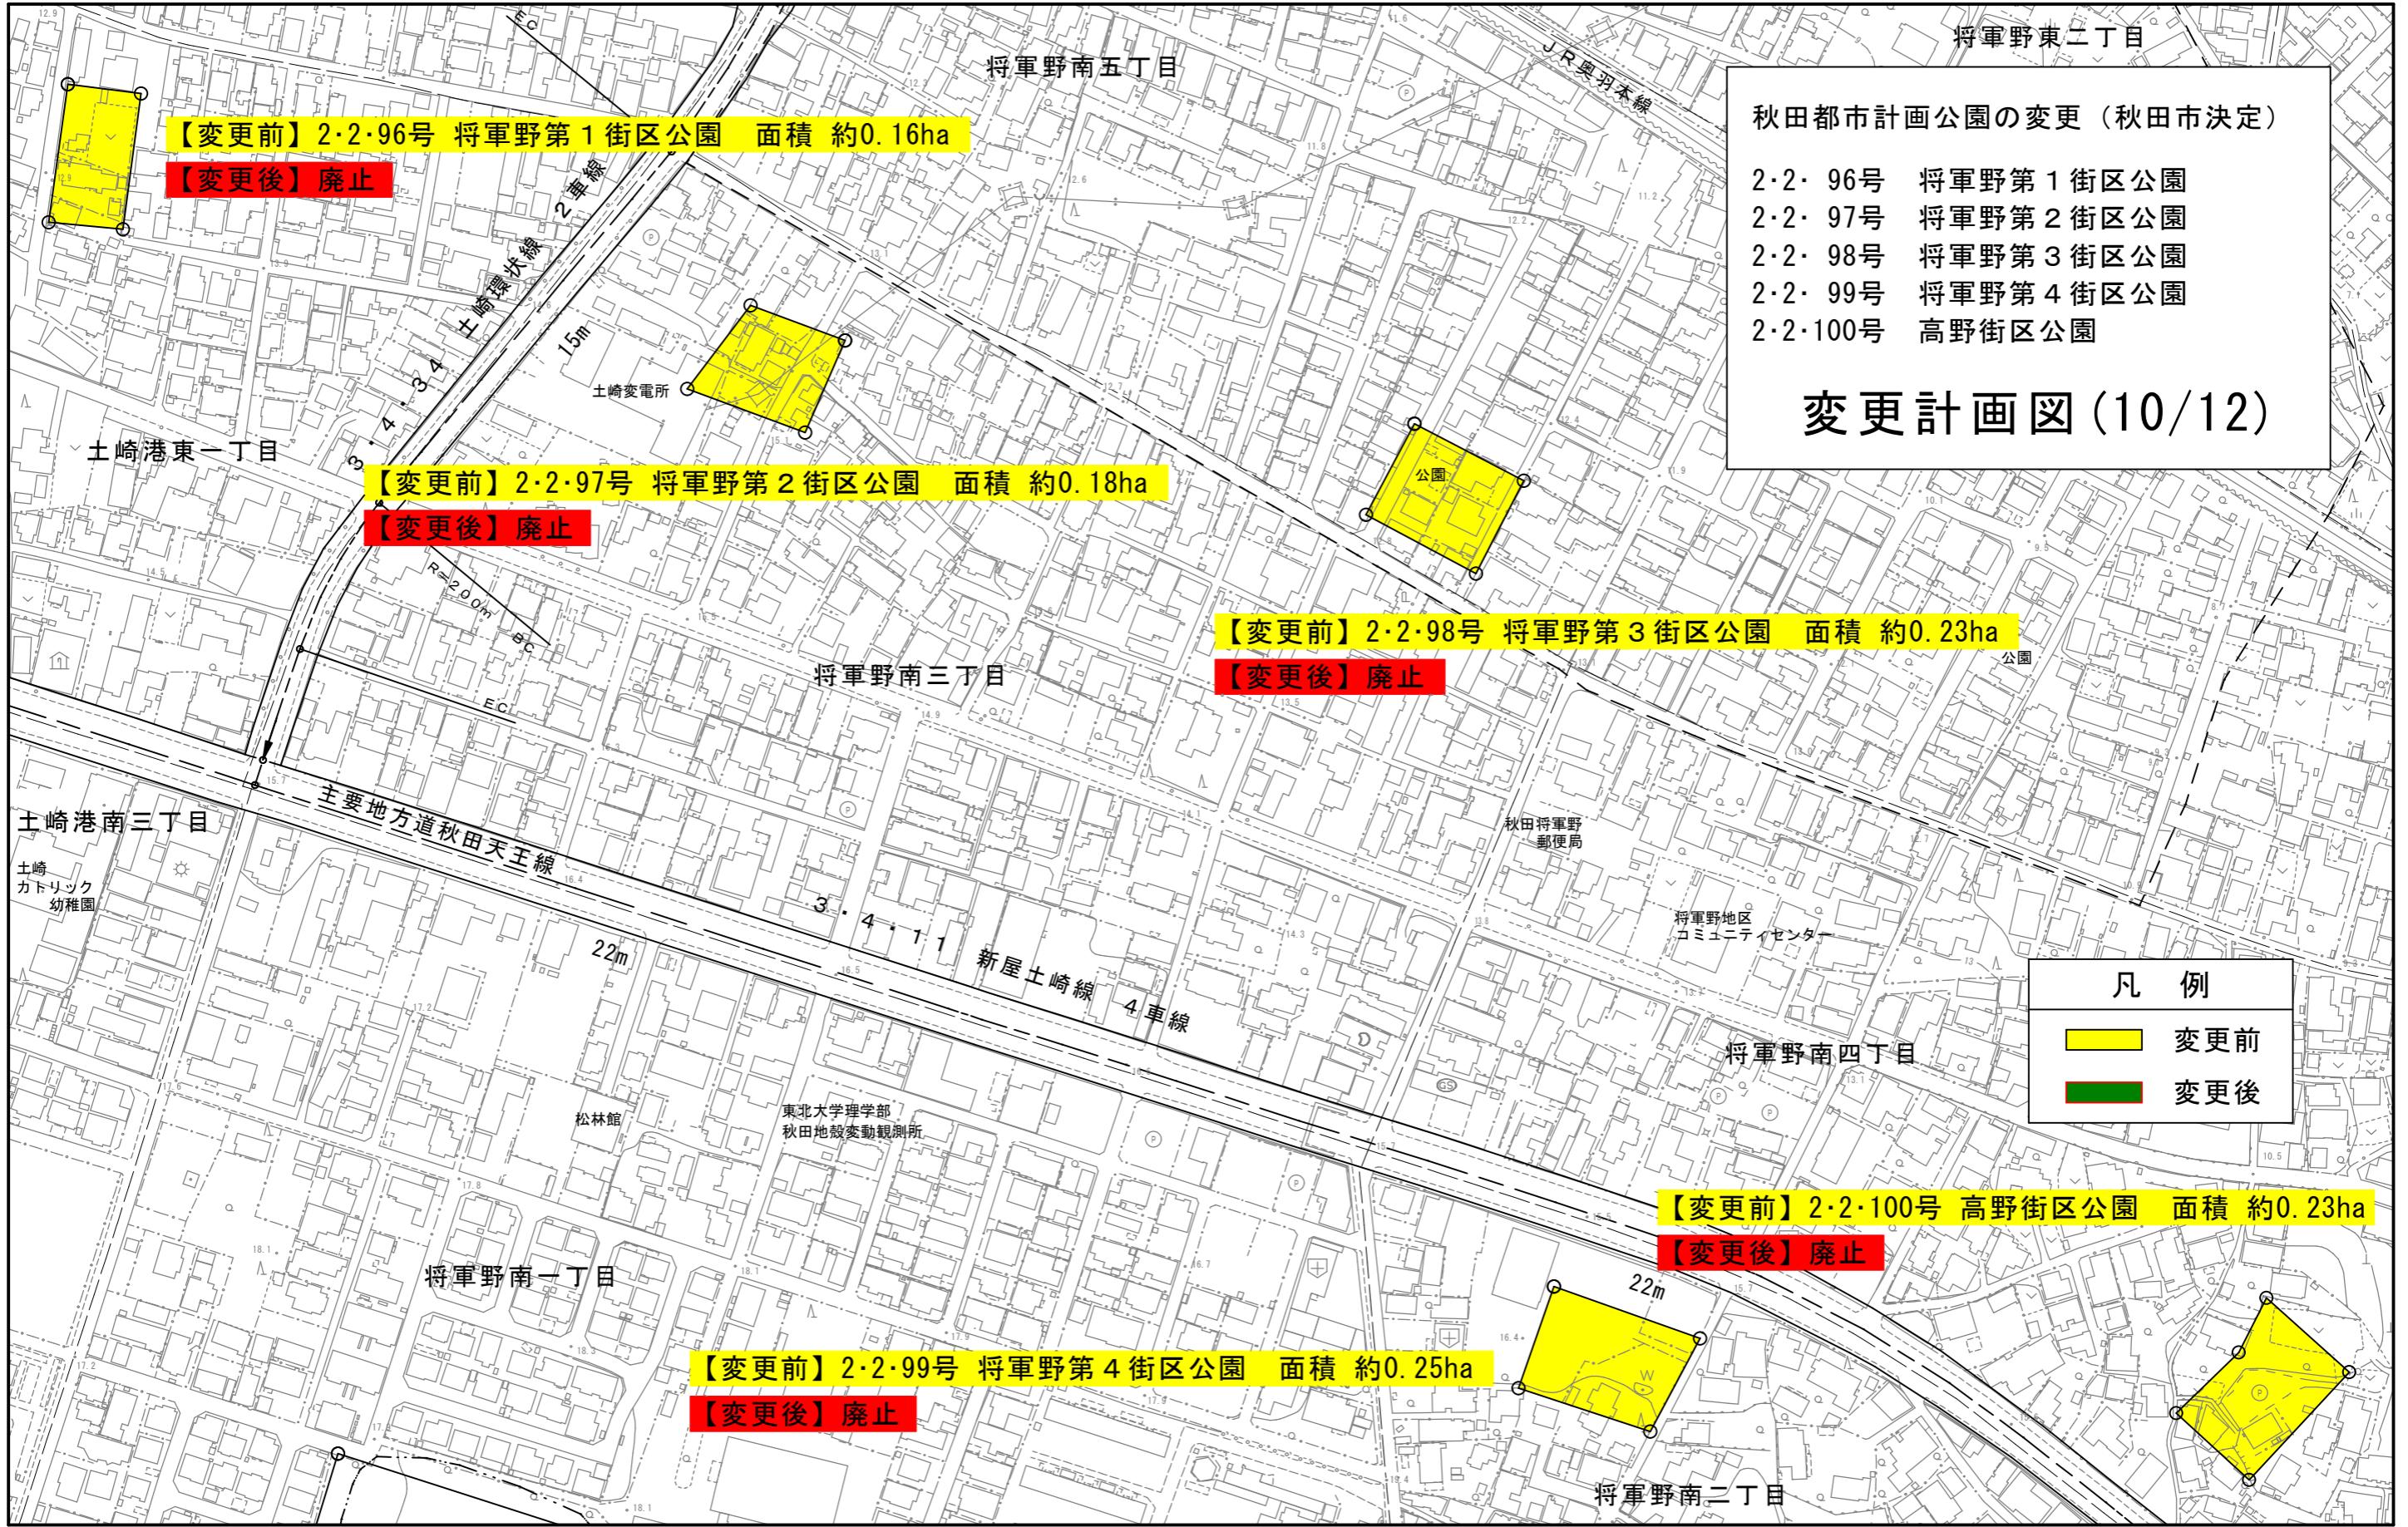

SCALE 1:2,500

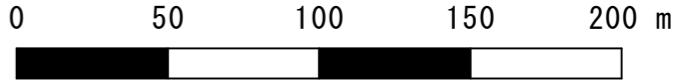



SCALE 1:2,500





SCALE 1:2,500

