

面積計算書

地番	雄和萱ヶ沢字餅搗沢28		地目	山林	所有者	秋田市		
点数	182	距離	3126.699		面積	13.67	坪	41377.565
備考 1	116/26-1.27.31.36.37.38							
備考 2								

点	名	X 座標	Y 座標	方向角	挟角	高さ	距離	
169	-	168	-59857.856	-50721.074	176 - 24 - 44	273 - 56 - 36	138.579	23.139
168	-	167	-59857.766	-50735.580	270 - 21 - 20	74 - 58 - 43	148.077	14.506
167	-	166	-59871.090	-50732.093	165 - 20 - 3	153 - 33 - 6	140.732	13.773
166	-	165	-59883.849	-50720.957	138 - 53 - 8	198 - 13 - 33	154.356	16.935
165	-	164	-59912.737	-50708.761	157 - 6 - 41	200 - 16 - 25	145.336	31.357
164	-	163	-59927.757	-50708.075	177 - 23 - 6	213 - 37 - 42	153.633	15.036
163	-	162	-59946.961	-50719.620	211 - 0 - 48	160 - 21 - 22	145.743	22.407
162	-	161	-59969.136	-50724.079	191 - 22 - 10	198 - 42 - 9	144.449	22.619
161	-	160	-59985.415	-50733.505	210 - 4 - 19	177 - 10 - 27	143.187	18.811
160	-	159	-59991.402	-50736.588	207 - 14 - 46	159 - 14 - 54	151.640	6.734
159	-	158	-60002.479	-50737.849	186 - 29 - 40	207 - 28 - 46	138.880	11.149
158	-	157	-60014.869	-50746.198	213 - 58 - 27	84 - 42 - 16	135.953	14.940
157	-	156	-60029.132	-50720.123	118 - 40 - 43	193 - 24 - 40	142.842	29.721
156	-	155	-60053.535	-50693.106	132 - 5 - 23	223 - 55 - 38	91.989	36.406
155	-	154	-60078.295	-50691.382	176 - 1 - 1	73 - 32 - 49	108.542	24.820
154	-	153	-60076.053	-50685.365	69 - 33 - 51	163 - 5 - 8	125.336	6.421
153	-	152	-60066.781	-50673.216	52 - 38 - 58	106 - 39 - 9	100.432	15.283
152	-	151	-60055.162	-50677.606	339 - 18 - 7	150 - 15 - 45	122.874	12.421
151	-	150	-60051.287	-50682.296	309 - 33 - 52	284 - 26 - 30	125.118	6.084
150	-	149	-60044.576	-50673.057	54 - 0 - 22	179 - 0 - 58	120.324	11.419
149	-	148	-60028.905	-50652.244	53 - 1 - 20	206 - 57 - 13	131.919	26.053
148	-	147	-60026.754	-50640.075	79 - 58 - 33	137 - 13 - 44	131.973	12.358
147	-	146	-60007.956	-50625.804	37 - 12 - 18	240 - 58 - 22	122.556	23.601
146	-	145	-60010.719	-50606.577	98 - 10 - 40	146 - 24 - 43	136.050	19.425
145	-	144	-59999.882	-50583.765	64 - 35 - 23	202 - 4 - 24	136.315	25.255
144	-	143	-59998.740	-50564.179	86 - 39 - 47	221 - 41 - 32	133.453	19.619
143	-	142	-60006.286	-50554.643	128 - 21 - 19	248 - 55 - 44	140.832	12.160
142	-	141	-60019.649	-50558.801	197 - 17 - 2	200 - 11 - 27	130.076	13.995
141	-	140	-60030.263	-50566.938	217 - 28 - 29	174 - 59 - 16	145.904	13.374
140	-	139	-60056.601	-50583.693	212 - 27 - 45	154 - 11 - 37	127.598	31.216
139	-	138	-60073.328	-50585.645	186 - 39 - 22	152 - 17 - 22	119.545	16.841
138	-	137	-60095.575	-50577.081	158 - 56 - 45	199 - 16 - 46	129.265	23.838
137	-	136	-60111.162	-50576.598	178 - 13 - 30	276 - 6 - 36	131.309	15.594
136	-	135	-60109.153	-50603.099	274 - 20 - 7	204 - 31 - 24	119.035	26.577
135	-	134	-60102.368	-50615.411	298 - 51 - 31	95 - 38 - 48	114.900	14.058
134	-	133	-60115.507	-50624.443	214 - 30 - 19	217 - 39 - 17	114.558	15.944
133	-	132	-60121.281	-50642.384	252 - 9 - 36	76 - 38 - 20	119.755	18.847
132	-	131	-60138.844	-50631.747	148 - 47 - 56	169 - 23 - 48	109.490	20.533
131	-	130	-60157.037	-50615.478	138 - 11 - 44	168 - 56 - 19	120.800	24.406
130	-	129	-60173.219	-50594.108	127 - 8 - 3	215 - 9 - 52	120.349	26.805
129	-	128	-60183.292	-50590.893	162 - 17 - 55	186 - 13 - 54	126.357	10.574
128	-	127	-60202.991	-50586.896	168 - 31 - 49	189 - 57 - 2	136.672	20.100
127	-	126	-60237.940	-50585.969	178 - 28 - 50	153 - 16 - 57	125.330	34.961
126	-	125	-60259.911	-50574.170	151 - 45 - 47	200 - 29 - 14	141.005	24.939
125	-	124	-60279.810	-50571.462	172 - 15 - 1	196 - 54 - 28	137.114	20.082
124	-	123	-60303.437	-50575.271	189 - 9 - 29	210 - 19 - 32	131.722	23.932
123	-	122	-60314.513	-50584.396	219 - 29 - 1	183 - 35 - 30	138.528	14.351
122	-	121	-60324.170	-50593.425	223 - 4 - 30	268 - 2 - 48	143.130	13.220
121	-	120	-60314.207	-50604.837	311 - 7 - 19	202 - 19 - 25	148.121	15.149
120	-	119	-60299.056	-50612.409	333 - 26 - 44	84 - 38 - 3	133.736	16.938
119	-	118	-60307.969	-50626.717	238 - 4 - 47	248 - 28 - 7	136.558	16.857
118	-	117	-60300.609	-50636.646	306 - 32 - 53	206 - 3 - 54	137.013	12.359
117	-	116	-60288.371	-50642.986	332 - 36 - 48	128 - 1 - 43	127.255	13.783
116	-	115	-60285.221	-50659.750	280 - 38 - 31	187 - 9 - 43	135.776	17.057
115	-	114	-60281.833	-50670.300	287 - 48 - 14	206 - 47 - 10	118.195	11.081

面積計算書

地番	雄和萱ヶ沢字餅搦沢28			地目	山林	所有者	秋田市		
点数	182	距離	3126.699		面積	13.67		坪	41377.565
備考1	116/26-1.27.31.36.37.38								
備考2									

点名	X座標	Y座標	方向角	挟角	高さ	距離
114 - 113	-60267.274	-50685.069	314 - 35 - 23	156 - 15 - 30	106.597	20.739
113 - 112	-60255.160	-50716.879	290 - 50 - 53	146 - 30 - 46	115.537	34.039
112 - 110	-60258.952	-50733.789	257 - 21 - 39	107 - 35 - 59	111.467	17.330
110 - 109	-60295.199	-50736.935	184 - 57 - 38	137 - 5 - 5	108.226	36.383
109 - 108	-60320.001	-50717.589	142 - 2 - 42	190 - 44 - 45	123.158	31.455
108 - 107	-60335.855	-50709.438	152 - 47 - 28	166 - 33 - 34	126.032	17.827
107 - 106	-60352.334	-50695.289	139 - 21 - 1	161 - 15 - 17	132.968	21.720
106 - 105	-60357.786	-50686.072	120 - 36 - 18	192 - 48 - 23	136.192	10.709
105 - 104	-60365.656	-50677.753	133 - 24 - 41	294 - 24 - 41	132.910	11.452
104 - 103	-60370.389	-50689.364	247 - 49 - 22	143 - 46 - 52	125.755	12.539
103 - 102	-60386.196	-50699.090	211 - 36 - 14	244 - 10 - 25	145.897	18.560
102 - 101	-60384.296	-50717.869	275 - 46 - 38	140 - 22 - 56	142.330	18.875
101 - 100	-60394.713	-50733.406	236 - 9 - 34	179 - 25 - 59	132.574	18.706
100 - 099	-60404.414	-50747.570	235 - 35 - 33	253 - 26 - 49	140.553	17.168
099 - 098	-60386.937	-50769.122	309 - 2 - 22	202 - 52 - 34	140.336	27.748
098 - 097	-60372.177	-50776.998	331 - 54 - 56	151 - 40 - 51	143.396	16.730
097 - 096	-60364.865	-50788.005	303 - 35 - 47	225 - 46 - 24	138.319	13.214
096 - 095	-60340.581	-50792.563	349 - 22 - 10	203 - 3 - 55	128.574	24.708
095 - 094	-60325.302	-50789.194	12 - 26 - 5	236 - 45 - 50	128.546	15.646
094 - 093	-60319.117	-50772.913	69 - 11 - 55	42 - 48 - 2	146.127	17.416
093 - 092	-60315.451	-50781.987	291 - 59 - 57	231 - 24 - 18	139.503	9.787
092 - 091	-60300.939	-50786.312	343 - 24 - 16	126 - 1 - 25	142.083	15.143
091 - 090	-60296.509	-50798.872	289 - 25 - 41	140 - 29 - 26	139.377	13.318
090 - 089	-60303.466	-50817.902	249 - 55 - 7	100 - 46 - 53	143.666	20.262
089 - 088	-60323.447	-50814.630	170 - 42 - 0	240 - 10 - 7	152.221	20.247
088 - 087	-60330.203	-50822.934	230 - 52 - 8	177 - 12 - 34	152.965	10.705
087 - 086	-60343.505	-50837.748	228 - 4 - 42	163 - 56 - 58	146.499	19.910
086 - 085	-60352.000	-50843.062	212 - 1 - 40	209 - 35 - 21	150.641	10.020
085 - 084	-60366.977	-50870.781	241 - 37 - 1	193 - 19 - 28	151.550	31.506
084 - 083	-60371.943	-50889.239	254 - 56 - 30	206 - 32 - 4	146.514	19.114
083 - 082	-60369.060	-50903.440	281 - 28 - 33	196 - 3 - 58	147.079	14.491
082 - 081	-60362.620	-50915.789	297 - 32 - 31	195 - 35 - 56	145.546	13.927
081 - 080	-60356.137	-50922.707	313 - 8 - 27	203 - 48 - 13	151.618	9.481
080 - 078	-60327.675	-50934.821	336 - 56 - 40	167 - 21 - 16	147.375	30.933
078 - 077	-60309.583	-50947.822	324 - 17 - 56	179 - 19 - 21	144.866	22.279
077 - 306	-60301.038	-50954.117	323 - 37 - 17	210 - 46 - 51	147.258	10.613
306 - 305	-60280.796	-50956.101	354 - 24 - 8	176 - 21 - 2	146.298	20.339
305 - 304	-60263.144	-50958.975	350 - 45 - 9	205 - 11 - 37	145.687	17.884
304 - 303	-60253.187	-50956.130	15 - 56 - 46	195 - 49 - 1	142.159	10.355
303 - 302	-60243.685	-50950.247	31 - 45 - 47	196 - 44 - 31	140.001	11.176
302 - 301	-60232.274	-50937.347	48 - 30 - 18	153 - 12 - 2	130.214	17.223
301 - 244	-60221.773	-50933.167	21 - 42 - 19	209 - 24 - 22	123.705	11.302
244 - 243	-60214.651	-50924.337	51 - 6 - 41	135 - 10 - 23	124.731	11.344
243 - 242	-60186.802	-50921.270	6 - 17 - 5	204 - 21 - 17	113.921	28.017
242 - 241	-60167.706	-50909.959	30 - 38 - 21	247 - 45 - 27	102.242	22.195
241 - 240	-60169.836	-50895.529	98 - 23 - 48	207 - 46 - 49	96.119	14.586
240 - 239	-60178.816	-50883.249	126 - 10 - 37	125 - 56 - 48	89.841	15.213
239 - 238	-60174.523	-50869.939	72 - 7 - 24	149 - 25 - 40	96.836	13.985
238 - 237	-60166.641	-50862.953	41 - 33 - 5	111 - 28 - 17	94.074	10.532
237 - 236	-60158.333	-50867.182	333 - 1 - 22	254 - 37 - 10	89.270	9.322
236 - 235	-60143.017	-50850.384	47 - 38 - 32	223 - 45 - 34	76.315	22.732
235 - 234	-60143.345	-50836.980	91 - 24 - 6	218 - 2 - 16	92.543	13.408
234 - 233	-60159.895	-50816.860	129 - 26 - 22	238 - 54 - 18	98.296	26.052
233 - 232	-60169.351	-50818.247	188 - 20 - 41	42 - 23 - 34	105.328	9.557
232 - 231	-60162.502	-50809.868	50 - 44 - 15	206 - 28 - 54	91.928	10.822

面積計算書

(3頁)


地番	雄和萱ヶ沢字餅搗沢28			地目	山林	所有者	秋田市		
点数	182	距離	3126.699		面積	13.67		坪	41377.565
備考1	116/26-1.27.31.36.37.38								
備考2									

点名	X座標	Y座標	方向角	挟角	高さ	距離
231 - 230	-60160.457	-50800.853	77 - 13 - 9	159 - 31 - 29	88.763	9.244
230 - 229	-60153.044	-50789.549	56 - 44 - 37	189 - 34 - 29	107.095	13.518
229 - 228	-60147.074	-50775.937	66 - 19 - 7	149 - 46 - 0	89.874	14.864
228 - 227	-60132.984	-50765.668	36 - 5 - 6	203 - 33 - 30	95.327	17.435
227 - 293	-60127.440	-50756.202	59 - 38 - 37	241 - 36 - 56	94.537	10.970
293 - 300	-60137.921	-50738.936	121 - 15 - 33	194 - 53 - 59	96.251	20.198
300 - 299	-60152.017	-50725.399	136 - 9 - 32	191 - 12 - 7	109.783	19.543
299 - 298	-60163.630	-50717.961	147 - 21 - 39	103 - 27 - 18	115.276	13.791
298 - 297	-60156.891	-50698.592	70 - 48 - 57	47 - 11 - 45	108.306	20.508
297 - 296	-60150.036	-50711.478	298 - 0 - 42	192 - 42 - 47	103.289	14.596
296 - 295	-60142.517	-50720.212	310 - 43 - 29	192 - 23 - 18	98.186	11.525
295 - 294	-60125.233	-50733.183	323 - 6 - 47	121 - 24 - 37	95.850	21.610
294 - 293	-60127.440	-50756.202	264 - 31 - 24	155 - 7 - 13	94.537	23.125
293 - 227	-60132.984	-50765.668	239 - 38 - 37	302 - 38 - 39	95.327	10.970
227 - 226	-60121.044	-50765.191	2 - 17 - 16	111 - 56 - 52	82.248	11.950
226 - 225	-60117.652	-50772.726	294 - 14 - 8	183 - 44 - 58	81.854	8.263
225 - 224	-60113.393	-50780.741	297 - 59 - 7	233 - 20 - 45	95.265	9.076
224 - 223	-60095.297	-50783.500	351 - 19 - 52	166 - 57 - 12	105.423	18.305
223 - 222	-60076.882	-50790.834	338 - 17 - 4	180 - 3 - 57	126.548	19.822
222 - 221	-60054.251	-50799.817	338 - 21 - 1	96 - 8 - 4	130.735	24.349
221 - 220	-60057.918	-50813.026	254 - 29 - 5	193 - 22 - 54	129.539	13.709
220 - 219	-60058.713	-50834.365	267 - 51 - 59	206 - 53 - 42	119.139	21.354
219 - 218	-60051.209	-50850.634	294 - 45 - 41	171 - 18 - 27	118.157	17.916
218 - 217	-60046.441	-50867.187	286 - 4 - 8	202 - 22 - 56	112.374	17.226
217 - 216	-60033.622	-50883.331	308 - 27 - 4	161 - 8 - 47	107.703	20.614
216 - 215	-60026.710	-50902.745	289 - 35 - 50	248 - 2 - 32	102.141	20.608
215 - 214	-60016.618	-50903.161	357 - 38 - 22	100 - 34 - 29	105.706	10.101
214 - 213	-60014.145	-50920.292	278 - 12 - 52	136 - 41 - 34	105.534	17.309
213 - 212	-60020.730	-50929.664	234 - 54 - 26	237 - 36 - 16	108.831	11.454
212 - 211	-60017.908	-50936.473	292 - 30 - 42	95 - 9 - 14	100.975	7.371
211 - 210	-60029.662	-50942.635	207 - 39 - 56	184 - 20 - 55	94.425	13.271
210 - 209	-60034.969	-50945.953	212 - 0 - 51	244 - 47 - 20	86.514	6.259
209 - 208	-60033.265	-50960.237	276 - 48 - 10	194 - 31 - 54	79.998	14.385
208 - 207	-60027.909	-50973.950	291 - 20 - 4	207 - 41 - 3	77.639	14.722
207 - 206	-60015.478	-50984.749	319 - 1 - 7	213 - 16 - 55	82.067	16.467
206 - 205	-59998.399	-50987.058	352 - 18 - 2	152 - 41 - 41	82.337	17.234
205 - 204	-59988.061	-50994.298	324 - 59 - 43	164 - 11 - 3	79.903	12.621
204 - 203	-59978.132	-51006.481	309 - 10 - 47	209 - 53 - 18	77.968	15.717
203 - 202	-59959.293	-51013.687	339 - 4 - 5	150 - 0 - 2	80.081	20.170
202 - 201	-59949.814	-51025.364	309 - 4 - 7	212 - 3 - 43	78.641	15.040
201 - 200	-59931.188	-51031.730	341 - 7 - 50	167 - 8 - 5	79.517	19.684
200 - 199	-59921.074	-51037.985	328 - 15 - 55	152 - 21 - 51	80.205	11.892
199 - 198	-59912.867	-51051.846	300 - 37 - 46	246 - 26 - 19	73.655	16.108
198 - 197	-59906.294	-51051.031	7 - 4 - 5	237 - 55 - 46	78.740	6.623
197 - 196	-59899.356	-51036.154	64 - 59 - 52	173 - 28 - 46	86.114	16.415
196 - 195	-59888.891	-51019.092	58 - 28 - 37	165 - 44 - 22	80.142	20.016
195 - 194	-59883.629	-51013.972	44 - 12 - 59	205 - 16 - 29	88.175	7.342
194 - 193	-59878.786	-51001.025	69 - 29 - 28	183 - 35 - 23	85.495	13.823
193 - 192	-59871.577	-50977.326	73 - 4 - 51	181 - 21 - 20	86.982	24.771
192 - 191	-59868.074	-50964.749	74 - 26 - 10	224 - 51 - 37	91.453	13.056
191 - 190	-59871.068	-50959.413	119 - 17 - 48	114 - 46 - 29	95.165	6.119
190 - 189	-59860.944	-50945.442	54 - 4 - 17	208 - 46 - 17	105.679	17.254
189 - 188	-59859.171	-50931.323	82 - 50 - 33	153 - 42 - 21	89.255	14.230
188 - 187	-59848.630	-50915.368	56 - 32 - 54	222 - 40 - 35	97.878	19.123
187 - 186	-59850.816	-50901.908	99 - 13 - 29	172 - 11 - 48	92.574	13.636

面積計算書

地番	雄和萱ヶ沢字餅搦沢28	地目	山林	所有者	秋田市		
点数	182	距離	3126.699	面積	13.67	坪	41377.565
備考 1	116/26-1.27.31.36.37.38						
備考 2							

点 名	X 座 標	Y 座 標	方 向 角	挟 角	高 さ	距 離
186 - 185	-59851.332	-50881.114	91 - 25 - 17	139 - 47 - 25	105.118	20.800
185 - 184	-59840.692	-50867.875	51 - 12 - 42	207 - 15 - 29	104.959	16.985
184 - 183	-59838.500	-50857.130	78 - 28 - 11	211 - 53 - 35	121.656	10.966
183 - 182	-59842.762	-50845.647	110 - 21 - 46	171 - 29 - 29	125.840	12.248
182 - 181	-59844.628	-50836.757	101 - 51 - 15	170 - 11 - 58	128.830	9.084
181 - 180	-59845.365	-50816.205	92 - 3 - 14	298 - 0 - 11	130.712	20.565
180 - 179	-59862.969	-50826.392	210 - 3 - 25	181 - 50 - 14	129.558	20.339
179 - 178	-59875.262	-50834.042	211 - 53 - 39	161 - 15 - 13	135.146	14.479
178 - 177	-59888.058	-50837.031	193 - 8 - 52	50 - 32 - 35	131.778	13.140
177 - 176	-59877.233	-50815.137	63 - 41 - 27	178 - 14 - 57	140.061	24.424
176 - 175	-59868.194	-50798.180	61 - 56 - 24	257 - 10 - 2	148.237	19.216
175 - 174	-59884.292	-50784.239	139 - 6 - 26	57 - 21 - 14	137.140	21.295
174 - 173	-59870.372	-50780.126	16 - 27 - 40	170 - 58 - 44	144.569	14.515
173 - 172	-59851.511	-50777.663	7 - 26 - 24	286 - 6 - 20	125.912	19.021
172 - 171	-59856.961	-50765.156	113 - 32 - 44	128 - 13 - 53	128.634	13.643
171 - 170	-59846.662	-50745.967	61 - 46 - 37	181 - 18 - 43	134.874	21.778
170 - 169	-59834.762	-50722.522	63 - 5 - 20	293 - 19 - 24	145.249	26.292

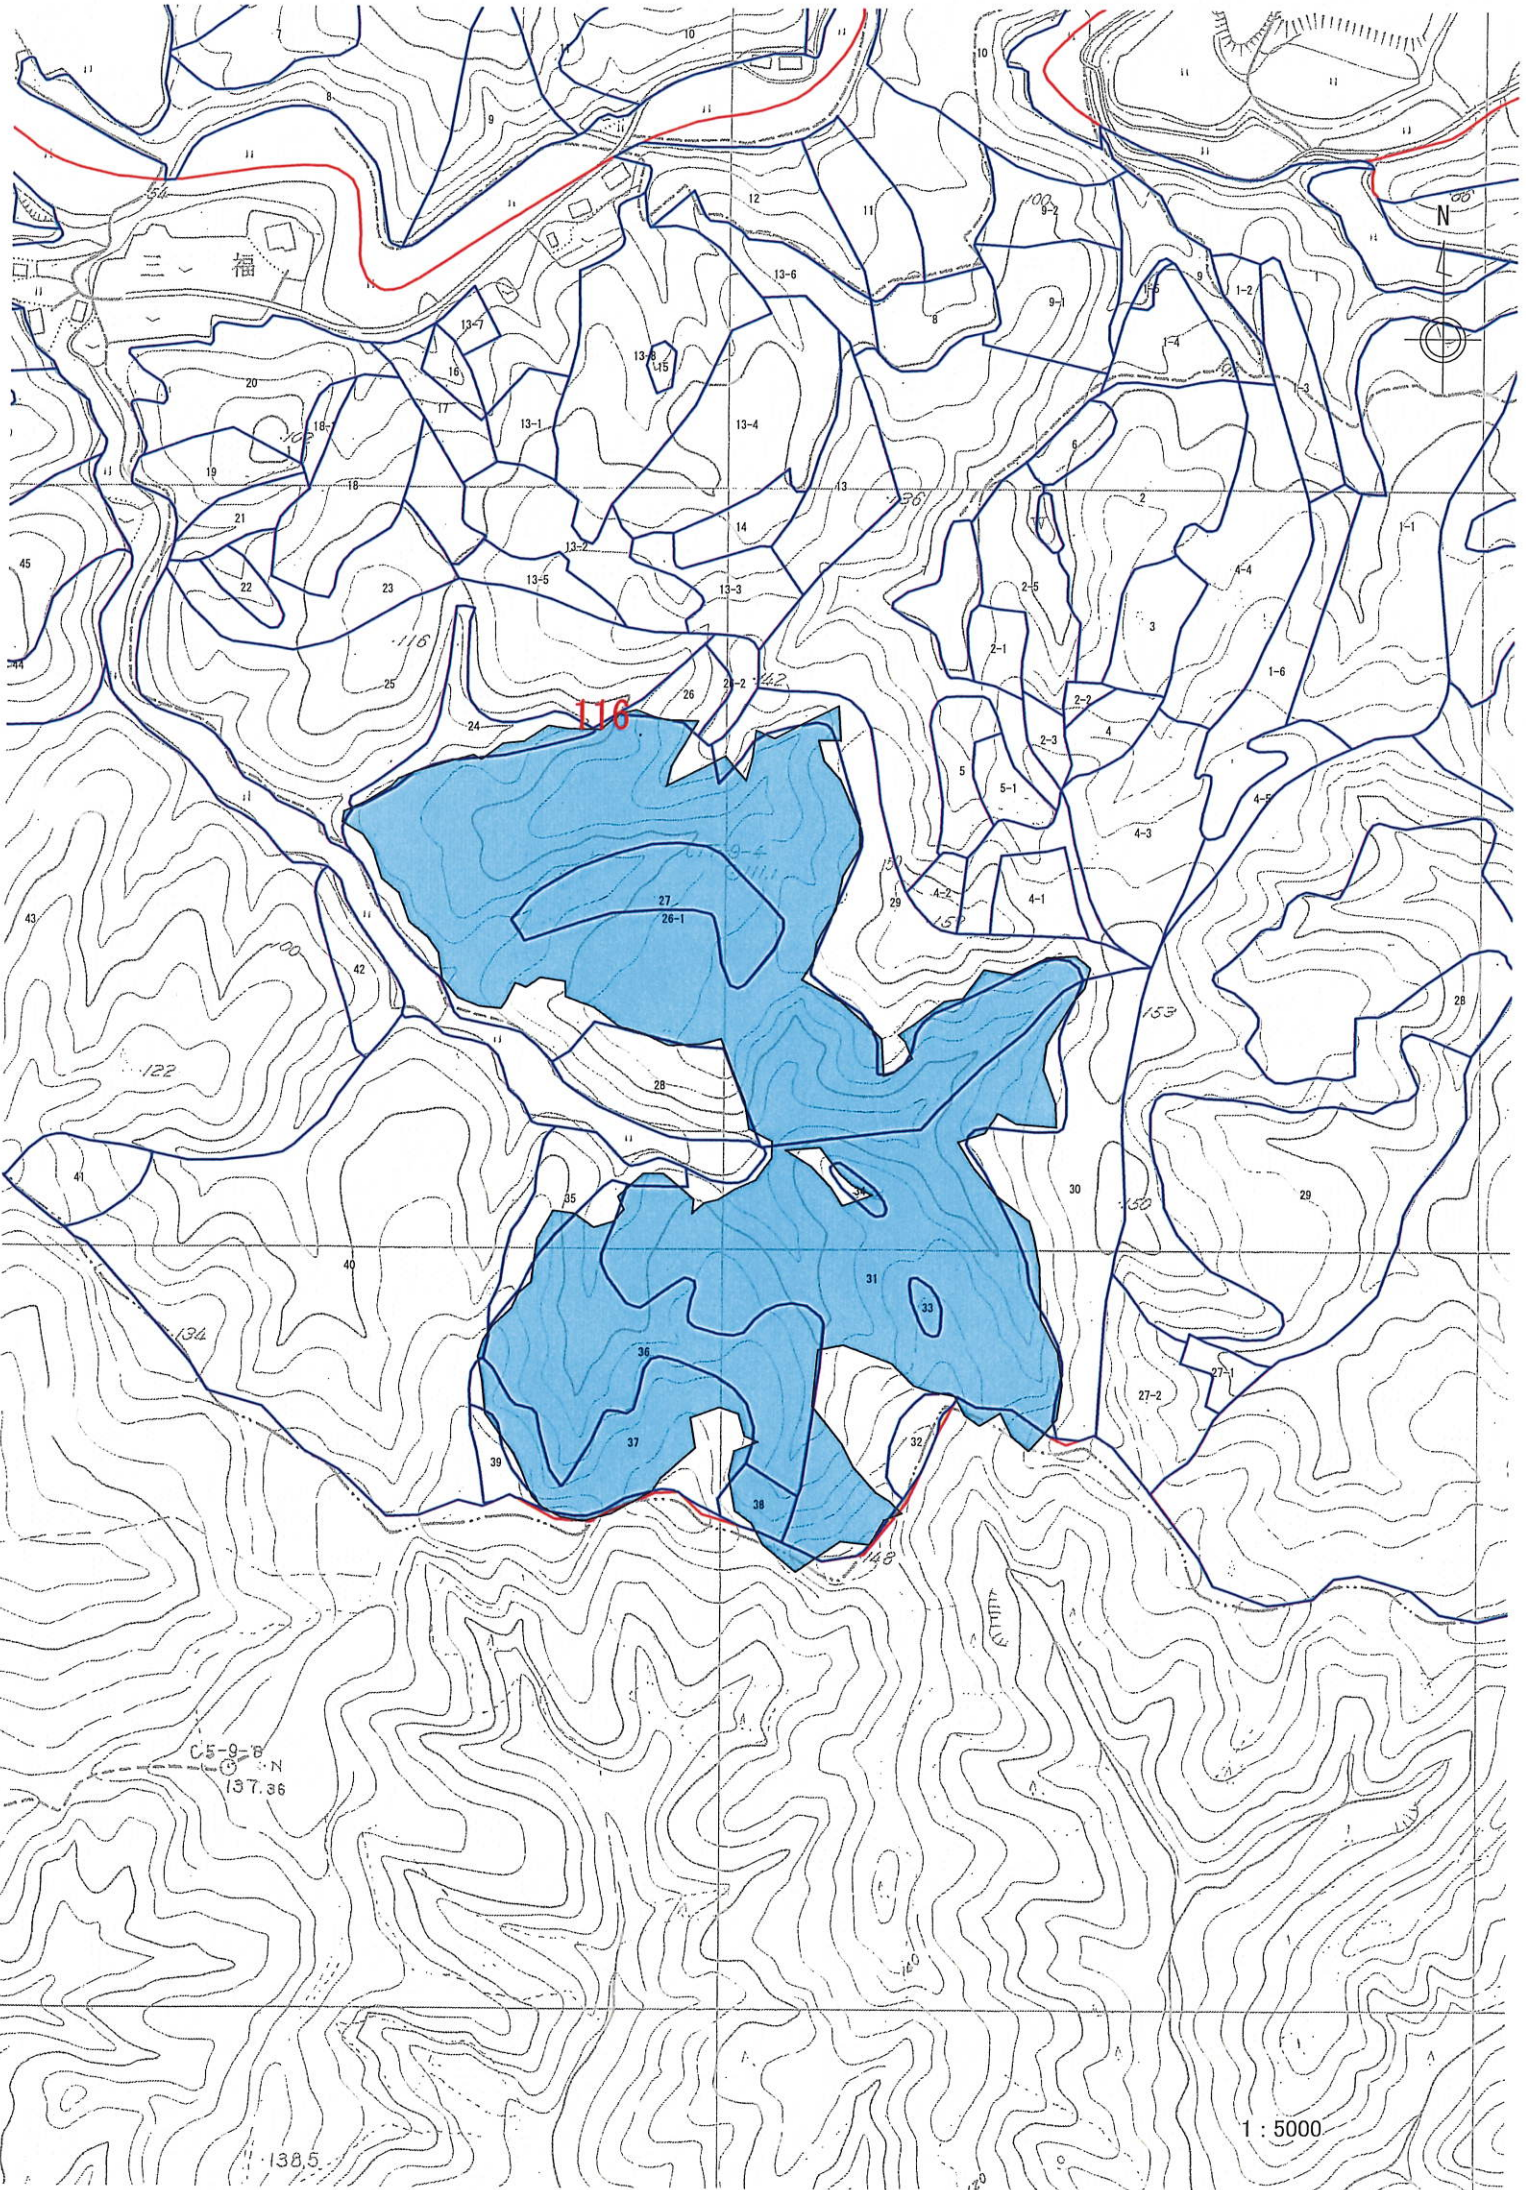

三福

116

C5-9-B
137.36

138.5

1 : 5000