


一 筆 図

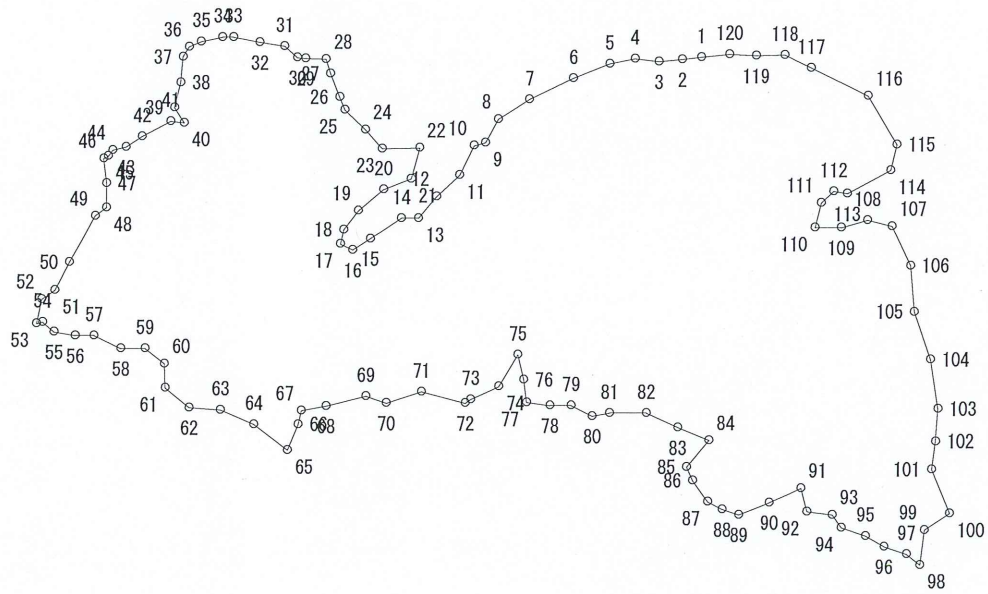

地番	名ヶ沢字中の沢18-1		地目	山林	所有者	秋田市		
点数	120	距離	2103.863		面積	12.08	坪	36566.490
縮尺	5000	備考1	311/2、2-1、4、7					
備考2								

面積計算書

地番	名ヶ沢字中の沢18-1			地目	山林	所有者	秋田市		
点数	120	距離	2103.863m		面積	12.08ha		坪	36566.490
備考1	311/2、2-1、4、7								
備考2									

点	名	X 座 標	Y 座 標	方 向 角	挟 角	高 さ	距 離
1	- 2	-46048.457	-58892.694	263 - 38 - 33	181 - 44 - 37	142.456	12.896
2	- 3	-46049.708	-58908.196	265 - 23 - 11	190 - 30 - 23	137.030	15.552
3	- 4	-46048.049	-58924.270	275 - 53 - 34	162 - 57 - 38	133.024	16.159
4	- 5	-46051.245	-58940.490	258 - 51 - 12	168 - 59 - 27	135.045	16.532
5	- 6	-46060.968	-58964.368	247 - 50 - 39	176 - 54 - 50	135.787	25.782
6	- 7	-46074.804	-58993.715	244 - 45 - 28	172 - 37 - 3	124.134	32.445
7	- 8	-46087.894	-59014.164	237 - 22 - 32	151 - 33 - 42	127.095	24.280
8	- 9	-46103.355	-59022.712	208 - 56 - 14	225 - 13 - 26	129.348	17.667
9	- 10	-46105.453	-59030.107	254 - 9 - 40	132 - 38 - 24	135.943	7.687
10	- 11	-46124.732	-59039.846	206 - 48 - 4	198 - 43 - 59	134.781	21.599
11	- 12	-46139.128	-59054.513	225 - 32 - 3	175 - 20 - 3	131.105	20.552
12	- 13	-46153.192	-59066.682	220 - 52 - 6	227 - 39 - 39	129.763	18.598
13	- 14	-46153.467	-59077.391	268 - 31 - 44	148 - 59 - 15	129.320	10.713
14	- 15	-46166.723	-59098.212	237 - 30 - 59	178 - 38 - 40	123.124	24.683
15	- 16	-46174.203	-59109.369	236 - 9 - 39	238 - 3 - 18	125.434	13.432
16	- 17	-46170.417	-59117.787	294 - 12 - 57	258 - 43 - 38	123.548	9.230
17	- 18	-46161.075	-59115.640	12 - 56 - 35	204 - 9 - 13	121.931	9.586
18	- 19	-46148.257	-59105.947	37 - 5 - 48	191 - 47 - 19	125.917	16.070
19	- 20	-46134.169	-59089.806	48 - 53 - 7	200 - 24 - 49	125.397	21.424
20	- 21	-46127.373	-59071.822	69 - 17 - 56	126 - 0 - 15	131.693	19.225
21	- 22	-46107.002	-59066.248	15 - 18 - 11	73 - 26 - 27	136.244	21.120
22	- 23	-46107.531	-59090.373	268 - 44 - 38	229 - 28 - 20	133.035	24.131
23	- 24	-46095.106	-59101.476	318 - 12 - 58	175 - 51 - 3	141.719	16.663
24	- 25	-46081.940	-59115.078	314 - 4 - 1	204 - 21 - 18	141.188	18.930
25	- 26	-46073.429	-59118.444	338 - 25 - 18	179 - 51 - 42	141.554	9.152
26	- 27	-46058.058	-59124.566	338 - 17 - 1	184 - 3 - 1	140.202	16.545
27	- 28	-46048.513	-59127.606	342 - 20 - 2	110 - 21 - 28	142.595	10.017
28	- 29	-46047.870	-59141.283	272 - 41 - 30	185 - 6 - 3	138.633	13.692
29	- 30	-46047.157	-59146.493	277 - 47 - 34	211 - 37 - 41	141.242	5.259
30	- 31	-46040.003	-59155.196	309 - 25 - 15	150 - 2 - 28	134.164	11.266
31	- 32	-46037.285	-59171.505	279 - 27 - 42	181 - 45 - 11	135.630	16.534
32	- 33	-46033.812	-59189.021	281 - 12 - 54	168 - 9 - 37	138.118	17.857
33	- 34	-46033.891	-59196.265	269 - 22 - 31	169 - 5 - 55	131.225	7.244
34	- 35	-46036.693	-59210.005	258 - 28 - 25	166 - 57 - 18	124.174	14.023
35	- 36	-46040.504	-59218.340	245 - 25 - 44	146 - 2 - 13	124.066	9.165
36	- 37	-46046.715	-59222.141	211 - 27 - 57	152 - 48 - 9	120.659	7.282
37	- 38	-46063.705	-59223.409	184 - 16 - 5	189 - 30 - 31	120.584	17.037
38	- 39	-46080.353	-59227.491	193 - 46 - 37	134 - 21 - 18	103.950	17.141
39	- 40	-46090.384	-59221.255	148 - 7 - 55	308 - 1 - 17	104.232	11.811
40	- 41	-46089.451	-59229.909	276 - 9 - 12	146 - 17 - 10	111.685	8.704
41	- 42	-46099.456	-59249.079	242 - 26 - 22	175 - 7 - 27	105.212	21.624
42	- 43	-46106.167	-59259.639	237 - 33 - 49	199 - 16 - 23	100.039	12.512
43	- 44	-46108.223	-59268.430	256 - 50 - 11	139 - 2 - 50	101.086	9.028
44	- 45	-46112.497	-59271.522	215 - 53 - 1	208 - 30 - 46	101.242	5.275
45	- 46	-46113.925	-59274.502	244 - 23 - 47	109 - 17 - 58	94.630	3.304
46	- 47	-46130.436	-59272.678	173 - 41 - 46	186 - 33 - 14	86.870	16.611
47	- 48	-46146.263	-59272.747	180 - 14 - 59	232 - 6 - 17	86.725	15.827
48	- 49	-46151.776	-59279.894	232 - 21 - 16	157 - 13 - 31	79.021	9.026
49	- 50	-46182.399	-59297.276	209 - 34 - 47	177 - 1 - 3	81.985	35.212
50	- 51	-46200.931	-59306.555	206 - 35 - 50	207 - 37 - 36	75.012	20.725
51	- 52	-46207.020	-59315.005	234 - 13 - 26	139 - 31 - 42	68.767	10.415
52	- 53	-46222.788	-59318.864	193 - 45 - 7	66 - 38 - 31	66.613	16.233
53	- 54	-46222.110	-59314.858	80 - 23 - 38	228 - 33 - 20	70.966	4.063
54	- 55	-46228.284	-59307.220	128 - 56 - 58	151 - 3 - 25	78.128	9.821
55	- 56	-46230.760	-59293.187	100 - 0 - 23	169 - 34 - 36	83.952	14.250


面積計算書

地番	名ヶ沢字中の沢18-1			地目	山林	所有者	秋田市		
点数	120	距離	2103.863m		面積	12.08ha		坪	36566.490
備考1	311/2、2-1、4、7								
備考2									

点	名	X 座 標	Y 座 標	方 向 角	挟 角	高 さ	距 離	
56	-	57	-46230.669	-59280.684	89 - 34 - 59	205 - 58 - 47	89.175	12.503
57	-	58	-46239.406	-59262.418	115 - 33 - 46	154 - 35 - 30	91.110	20.248
58	-	59	-46239.449	-59246.454	90 - 9 - 16	218 - 5 - 0	97.200	15.964
59	-	60	-46249.525	-59233.667	128 - 14 - 16	230 - 12 - 3	98.832	16.280
60	-	61	-46265.225	-59233.239	178 - 26 - 18	131 - 21 - 29	91.552	15.706
61	-	62	-46278.564	-59217.227	129 - 47 - 47	143 - 10 - 8	81.731	20.840
62	-	63	-46279.636	-59196.533	92 - 57 - 55	201 - 10 - 56	85.478	20.722
63	-	64	-46289.361	-59174.841	114 - 8 - 52	192 - 50 - 26	82.887	23.772
64	-	65	-46306.351	-59152.285	126 - 59 - 18	75 - 31 - 48	76.536	28.239
65	-	66	-46289.626	-59145.351	22 - 31 - 6	170 - 32 - 3	80.234	18.105
66	-	67	-46280.391	-59143.210	13 - 3 - 9	246 - 2 - 28	87.587	9.480
67	-	68	-46277.152	-59126.400	79 - 5 - 37	177 - 32 - 42	85.908	17.119
68	-	69	-46271.039	-59100.663	76 - 38 - 20	211 - 57 - 43	84.122	26.453
69	-	70	-46275.573	-59087.191	108 - 36 - 2	143 - 11 - 28	83.669	14.214
70	-	71	-46268.009	-59064.196	71 - 47 - 31	212 - 25 - 31	83.611	24.207
71	-	72	-46275.440	-59034.866	104 - 13 - 2	125 - 19 - 22	73.067	30.257
72	-	73	-46272.814	-59031.787	49 - 32 - 24	196 - 12 - 14	88.071	4.047
73	-	74	-46264.510	-59013.358	65 - 44 - 38	145 - 6 - 13	89.631	20.213
74	-	75	-46243.455	-59000.783	30 - 50 - 51	314 - 42 - 46	97.597	24.524
75	-	76	-46259.836	-58996.565	165 - 33 - 37	186 - 28 - 14	91.175	16.915
76	-	77	-46274.780	-58994.473	172 - 1 - 52	106 - 10 - 12	88.751	15.090
77	-	78	-46276.963	-58979.326	98 - 12 - 4	171 - 47 - 56	93.524	15.303
78	-	79	-46276.963	-58965.177	90 - 0 - 0	207 - 10 - 22	93.155	14.149
79	-	80	-46284.126	-58951.223	117 - 10 - 22	141 - 34 - 52	96.018	15.685
80	-	81	-46281.822	-58939.636	78 - 45 - 14	191 - 3 - 12	101.726	11.814
81	-	82	-46281.741	-58915.583	89 - 48 - 25	204 - 19 - 57	104.653	24.053
82	-	83	-46291.231	-58894.407	114 - 8 - 22	179 - 24 - 32	112.056	23.205
83	-	84	-46300.028	-58874.222	113 - 32 - 54	286 - 10 - 51	119.190	22.019
84	-	85	-46317.433	-58888.687	219 - 43 - 46	115 - 56 - 30	107.629	22.631
85	-	86	-46326.592	-58884.546	155 - 40 - 16	168 - 56 - 17	103.108	10.052
86	-	87	-46340.374	-58874.755	144 - 36 - 33	151 - 44 - 28	113.944	16.906
87	-	88	-46345.197	-58865.018	116 - 21 - 2	171 - 14 - 22	112.825	10.866
88	-	89	-46348.703	-58853.959	107 - 35 - 24	141 - 5 - 55	112.805	11.601
89	-	90	-46341.056	-58834.357	68 - 41 - 19	176 - 46 - 39	117.963	21.041
90	-	91	-46331.389	-58813.178	65 - 27 - 58	279 - 49 - 54	105.792	23.281
91	-	92	-46346.645	-58809.175	165 - 17 - 52	112 - 33 - 52	124.552	15.772
92	-	93	-46348.908	-58792.787	97 - 51 - 44	227 - 6 - 33	121.700	16.544
93	-	94	-46357.502	-58786.763	144 - 58 - 17	144 - 6 - 39	123.545	10.495
94	-	95	-46363.067	-58770.676	109 - 4 - 56	188 - 51 - 17	125.115	17.022
95	-	96	-46369.754	-58758.066	117 - 56 - 12	171 - 14 - 53	127.022	14.273
96	-	97	-46374.972	-58743.069	109 - 11 - 5	200 - 6 - 2	127.681	15.879
97	-	98	-46382.130	-58734.319	129 - 17 - 6	58 - 22 - 41	134.833	11.305
98	-	99	-46359.046	-58731.213	7 - 39 - 48	228 - 35 - 39	130.192	23.292
99	-	100	-46347.948	-58714.599	56 - 15 - 27	101 - 46 - 56	140.928	19.980
100	-	101	-46318.691	-58726.396	338 - 2 - 23	209 - 19 - 50	132.213	31.546
101	-	102	-46300.492	-58724.042	7 - 22 - 13	175 - 48 - 17	130.501	18.351
102	-	103	-46279.128	-58722.857	3 - 10 - 29	168 - 7 - 30	132.771	21.397
103	-	104	-46246.421	-58727.862	351 - 17 - 59	169 - 49 - 41	134.312	33.088
104	-	105	-46215.125	-58738.560	341 - 7 - 40	194 - 8 - 0	132.613	33.074
105	-	106	-46184.339	-58741.112	355 - 15 - 41	158 - 32 - 43	135.806	30.892
106	-	107	-46158.546	-58753.800	333 - 48 - 24	130 - 40 - 18	132.194	28.745
107	-	108	-46154.358	-58770.019	284 - 28 - 42	148 - 56 - 55	124.773	16.751
108	-	109	-46159.616	-58787.687	253 - 25 - 37	197 - 14 - 27	123.910	18.434
109	-	110	-46159.421	-58804.417	270 - 40 - 4	281 - 43 - 53	128.139	16.731
110	-	111	-46142.996	-58800.806	12 - 23 - 57	214 - 12 - 20	131.586	16.817

右上座標値(-45444.851,-58493.968)

公社造林

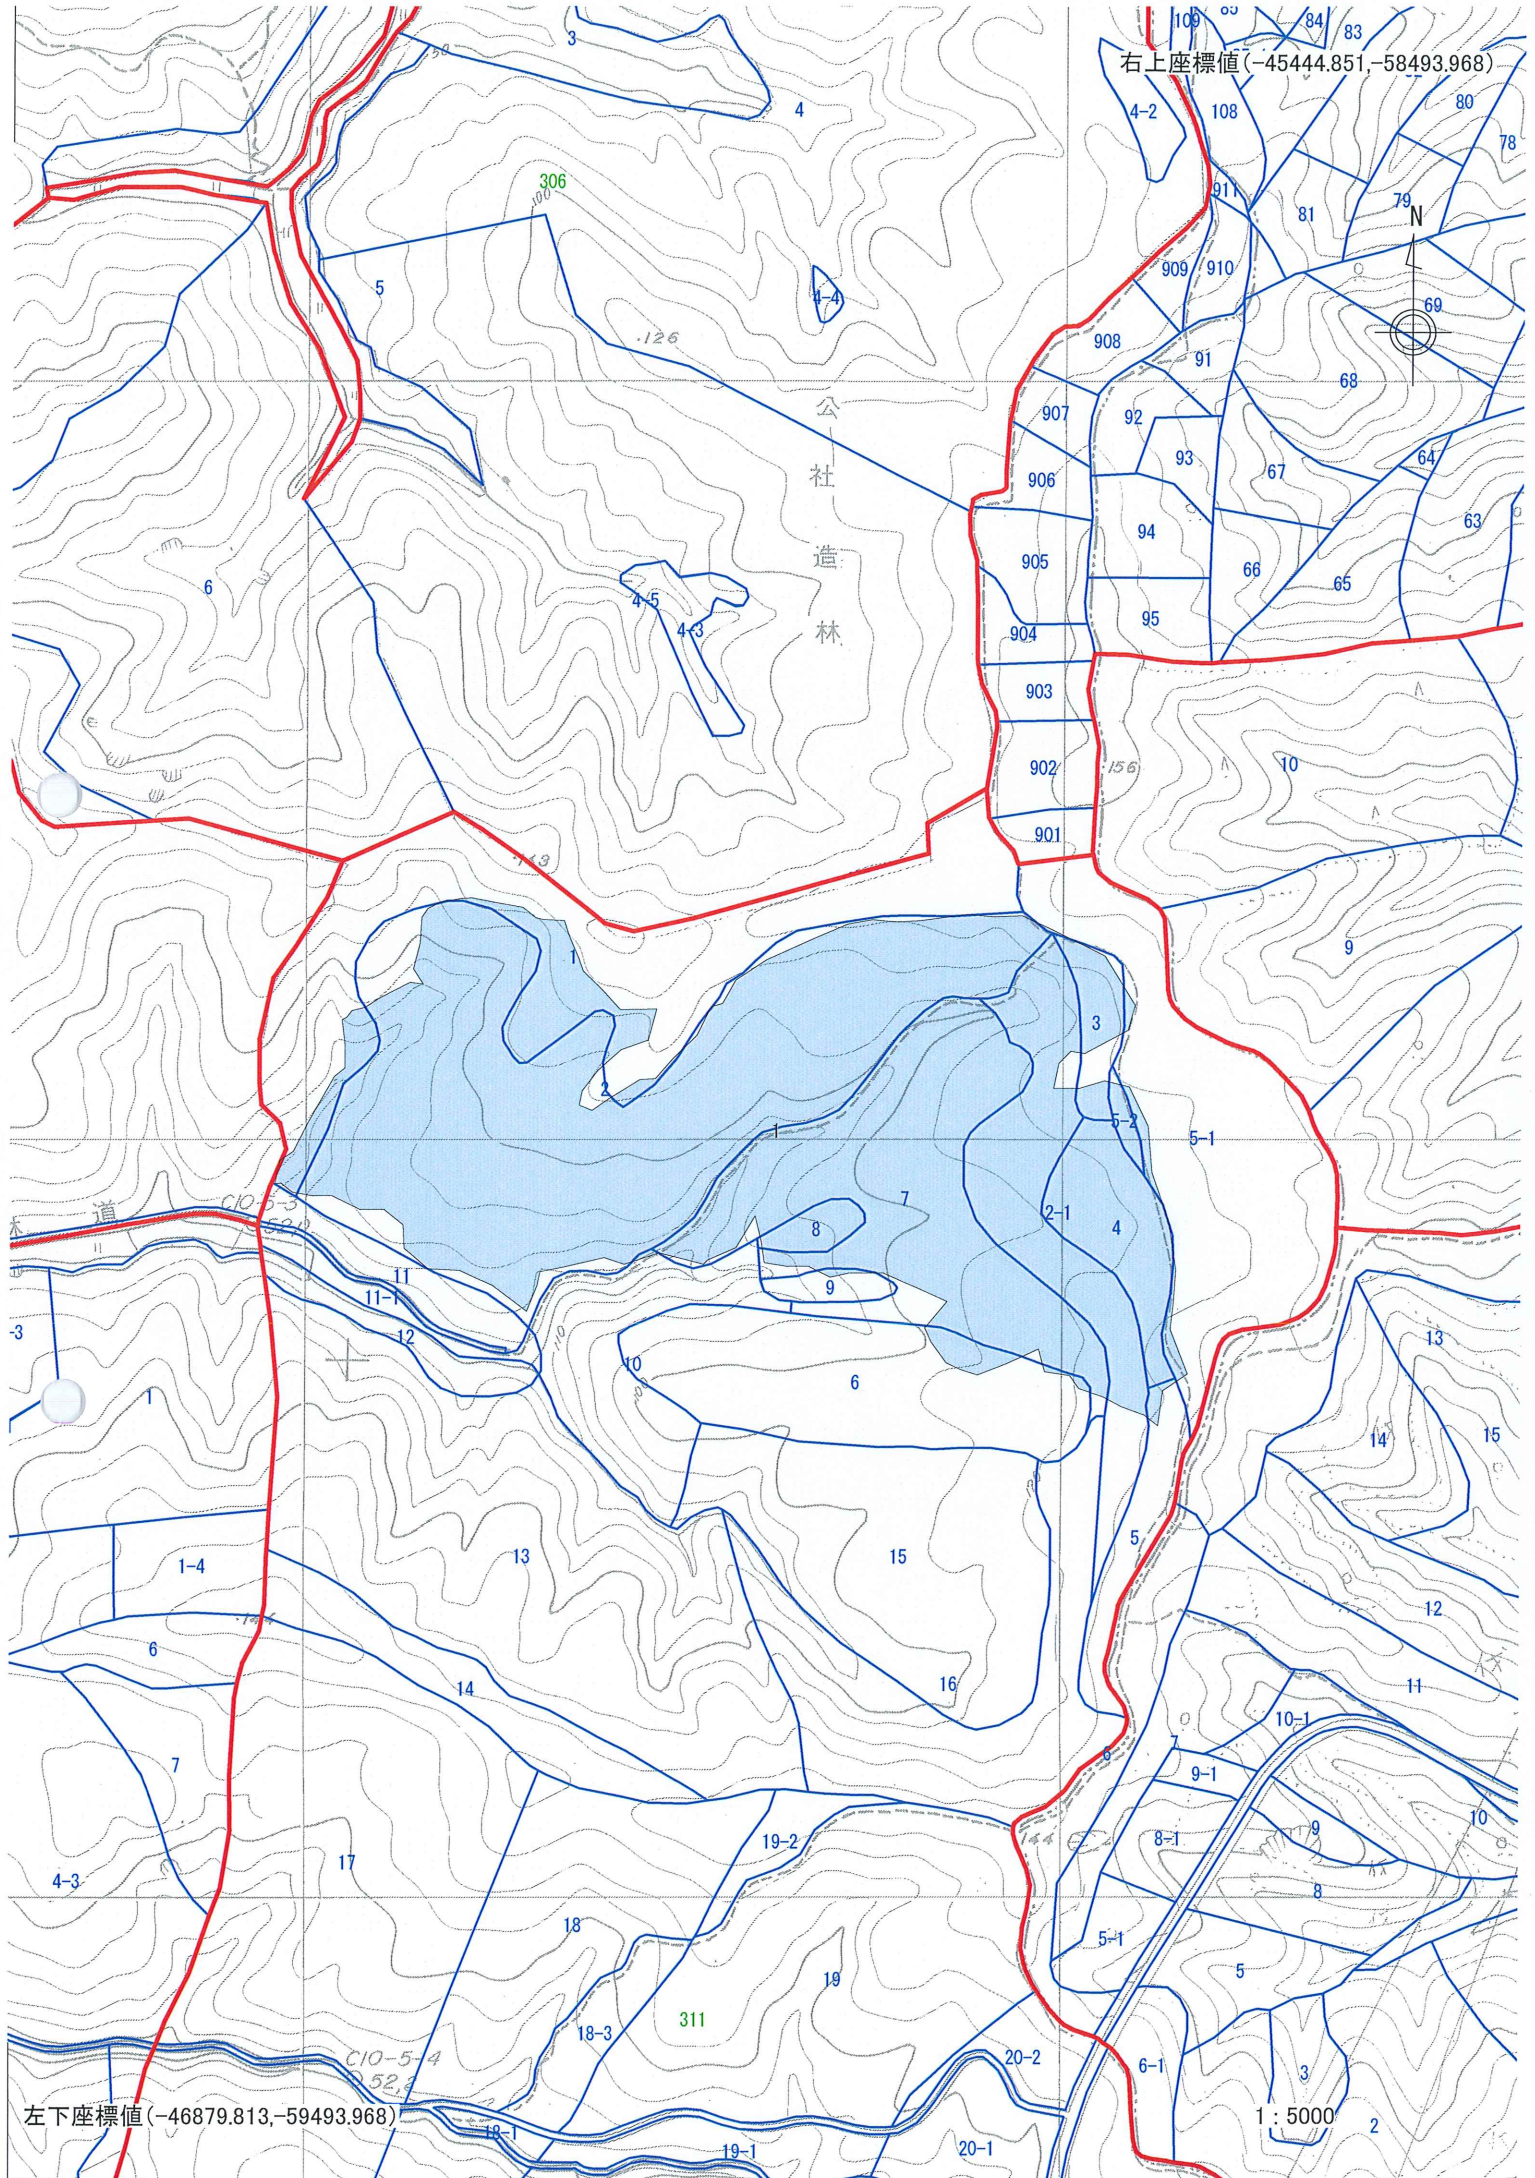

左下座標値(-46879.813,-59493.968)

1:5000