



基礎伏図 S.1:100

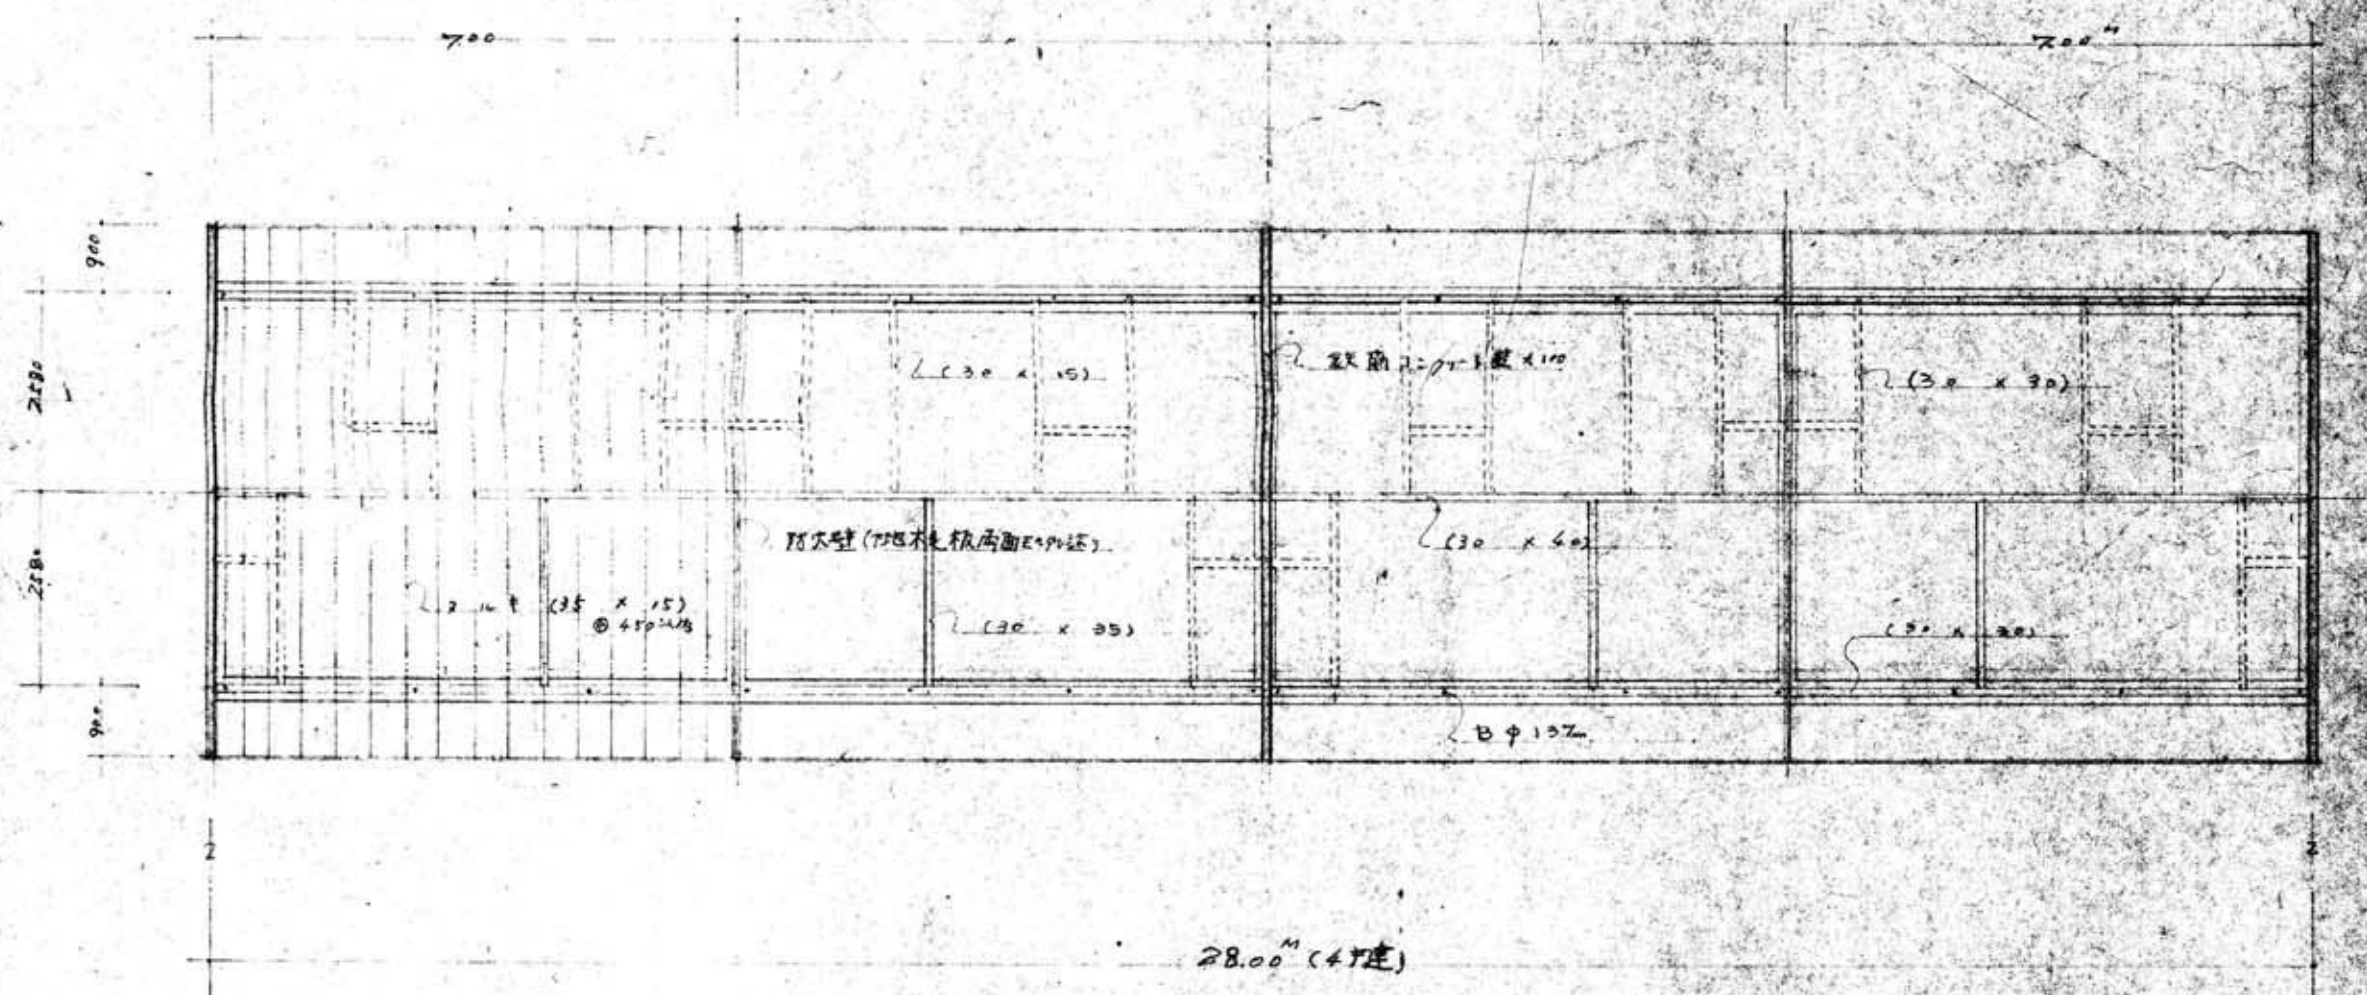

小屋伏 (取組伏図) S.1:100

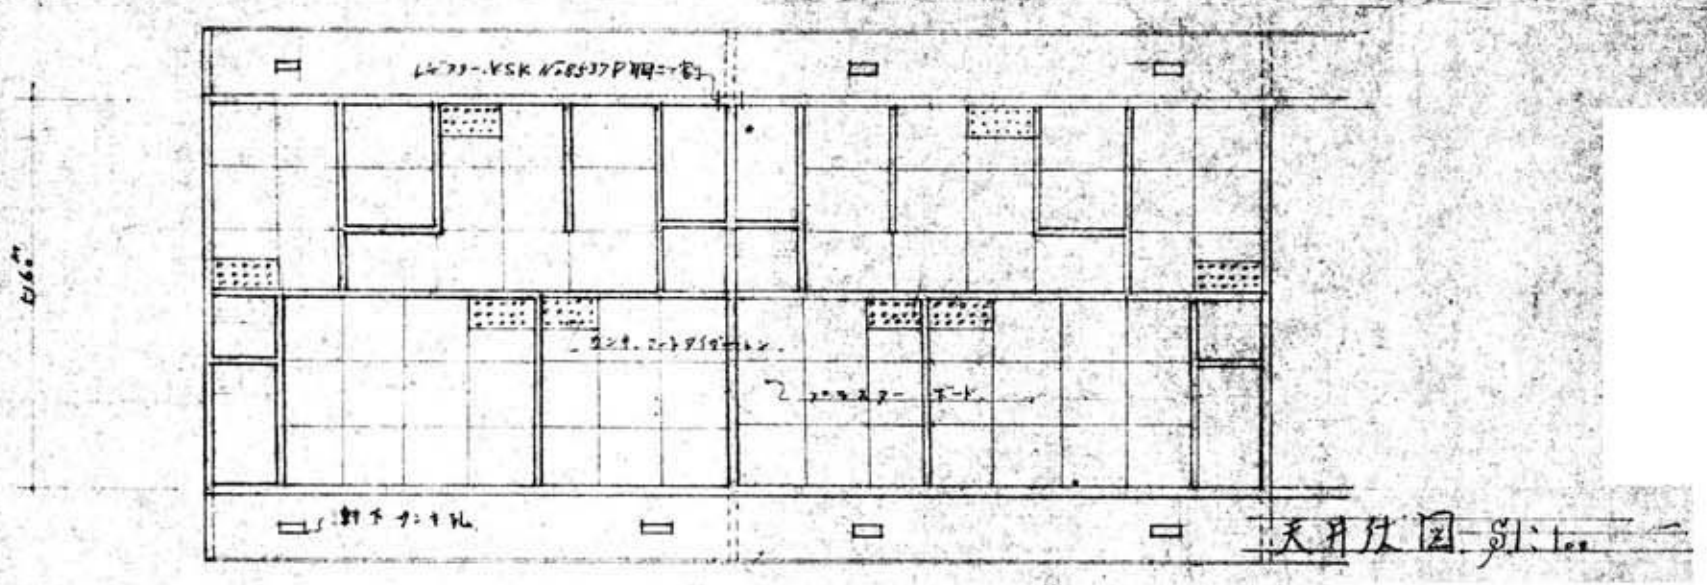

参考図