
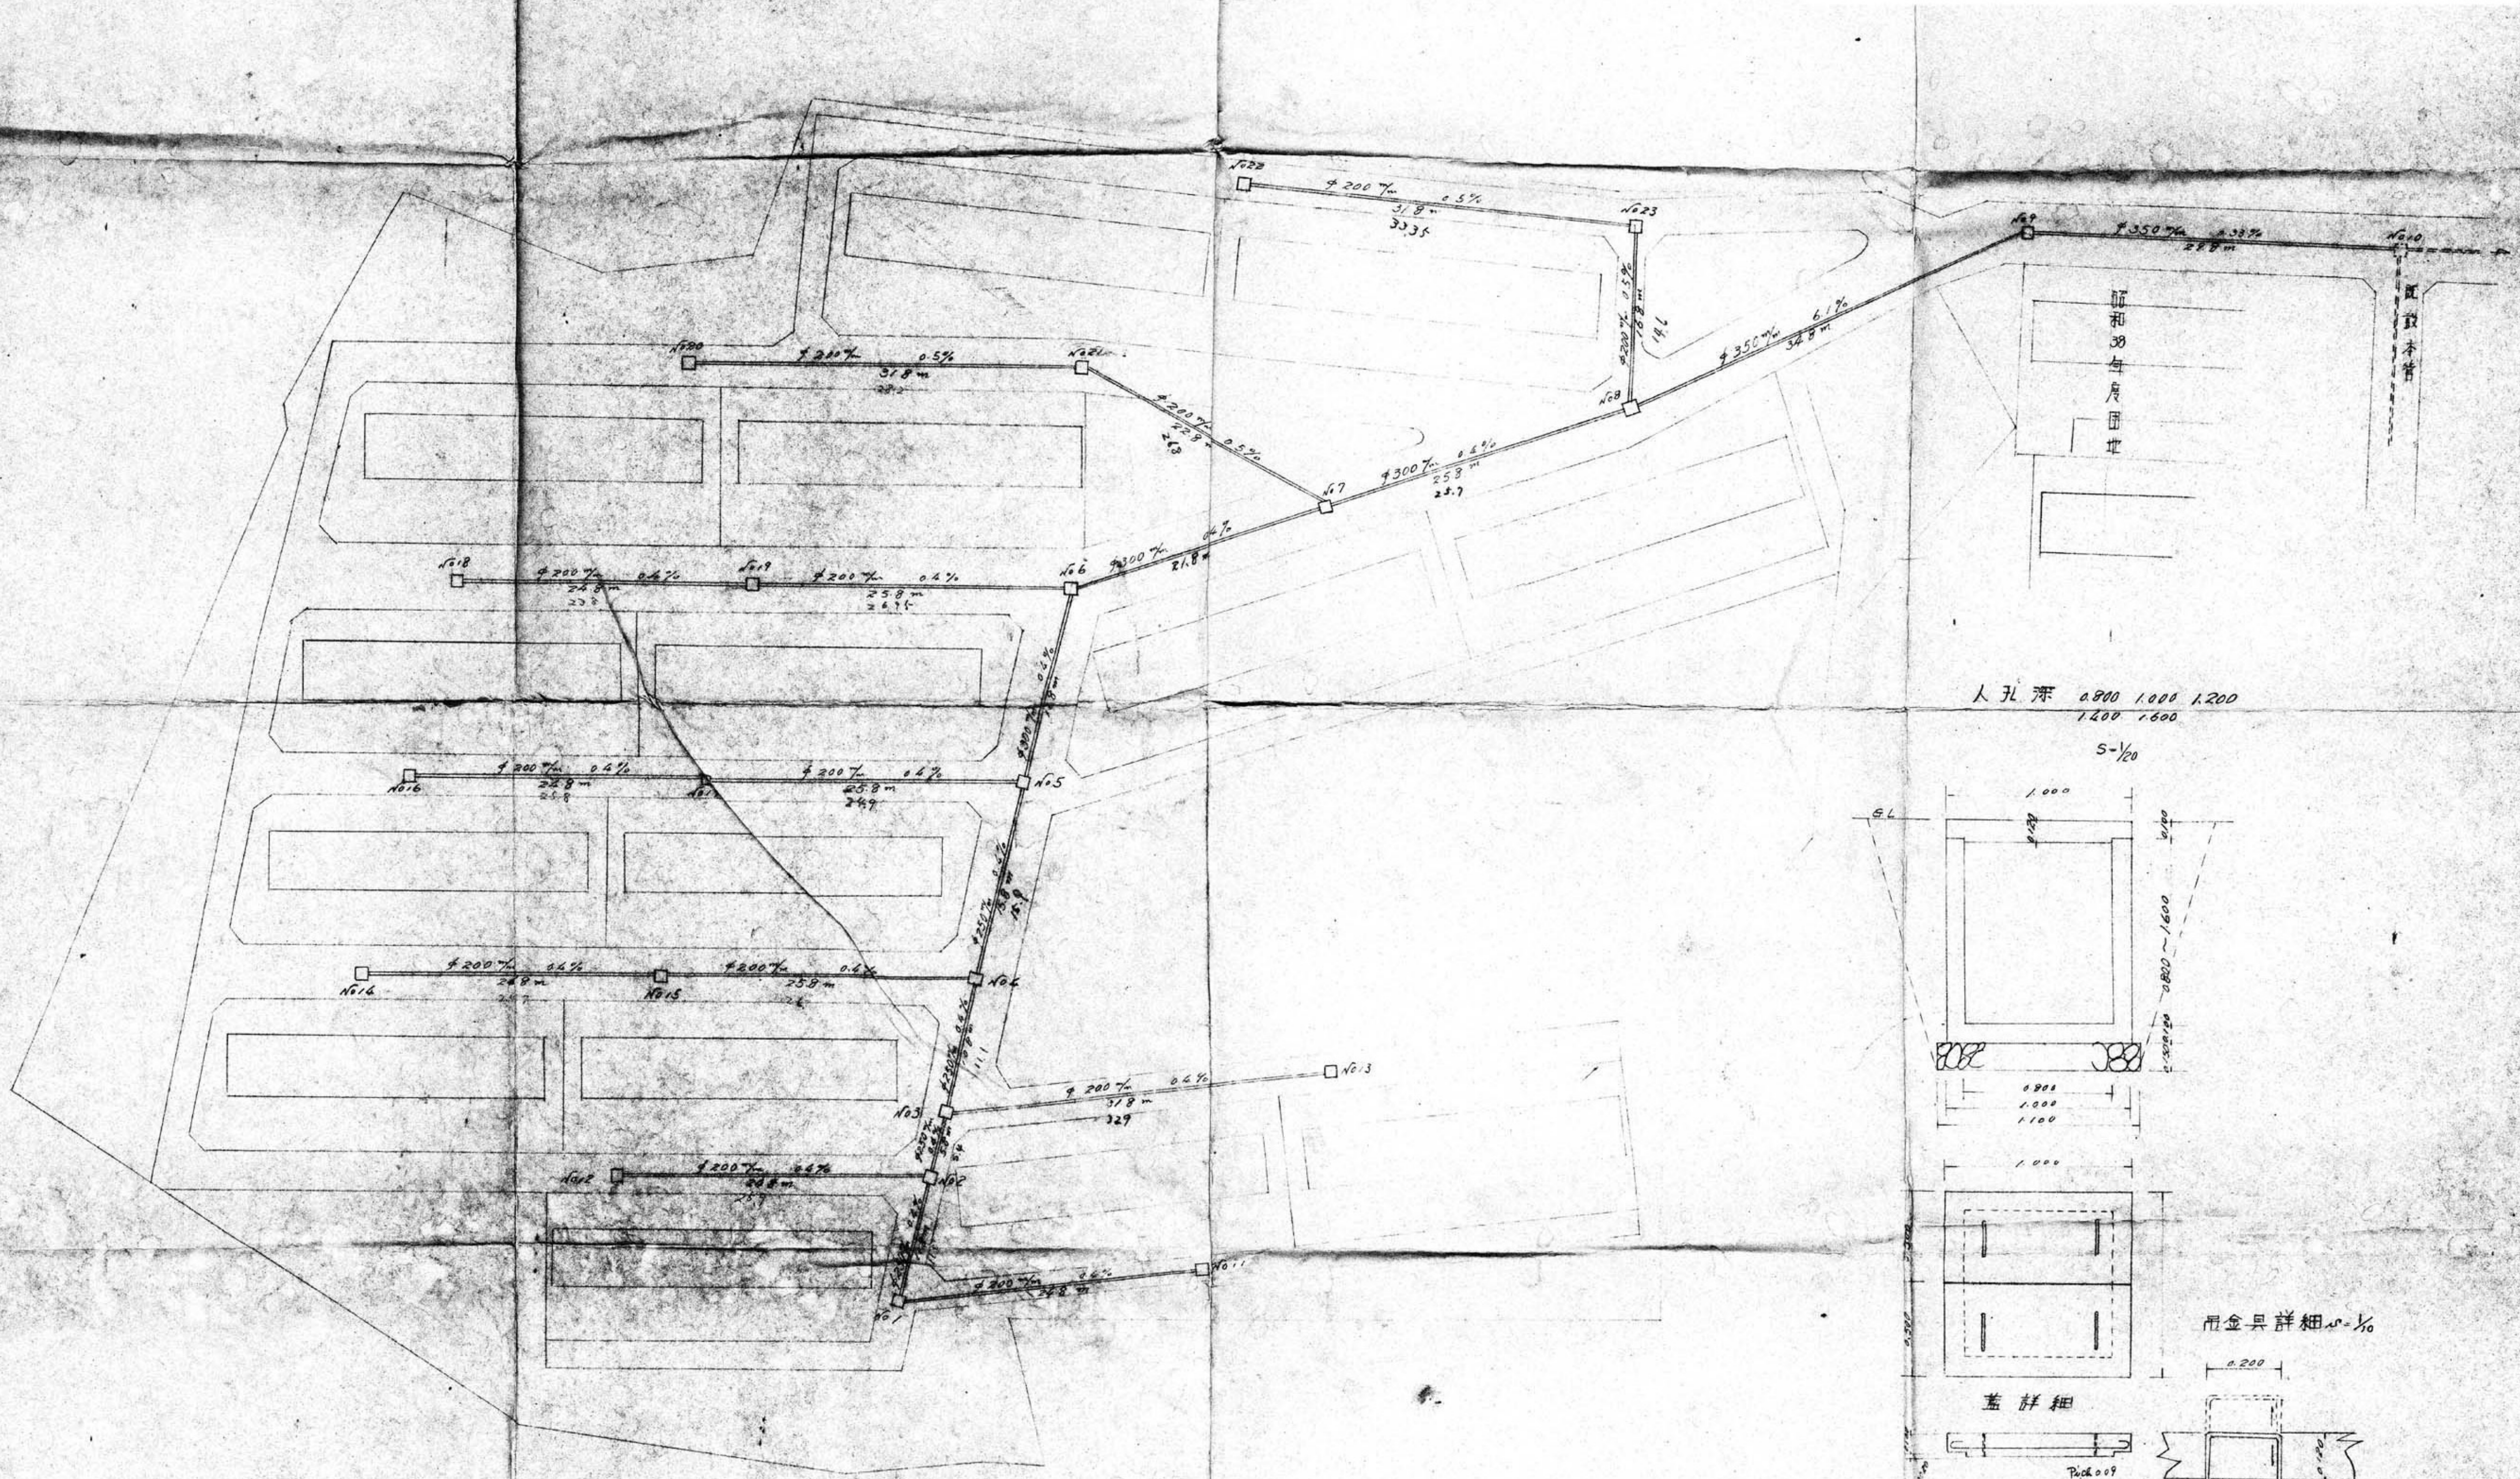


平面図


S = 1/300

屋外排水工事

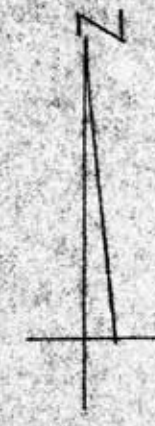

人孔深 0800 1000 1200
1400 1600

S = 1/20

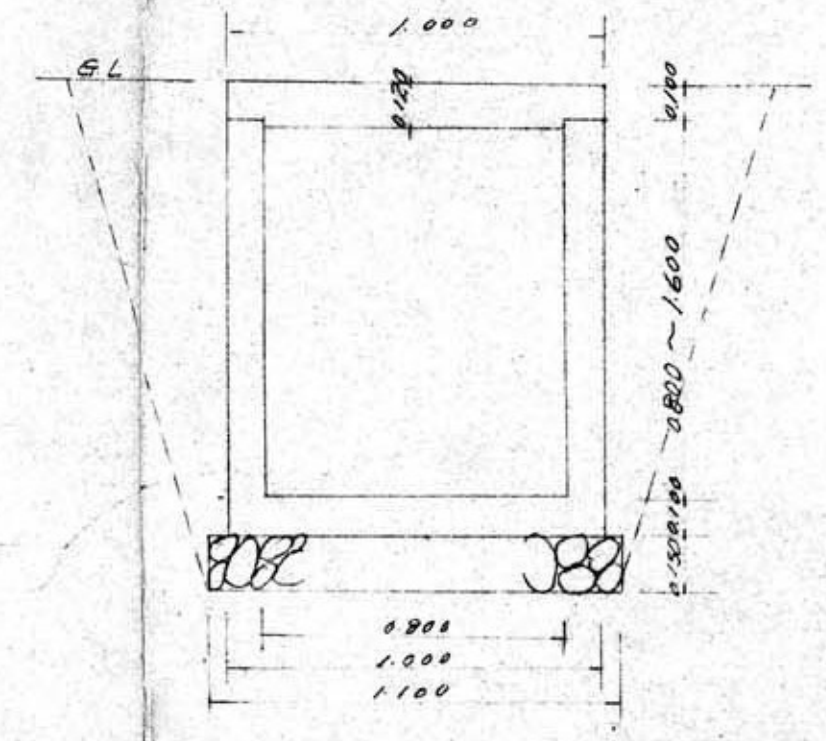

用金具詳細 1/100

