


平面図

図面資料12-①-(10)：既存市営住宅図(新屋比内町)

$S = \frac{1}{300}$ 側溝築造工事

参考図

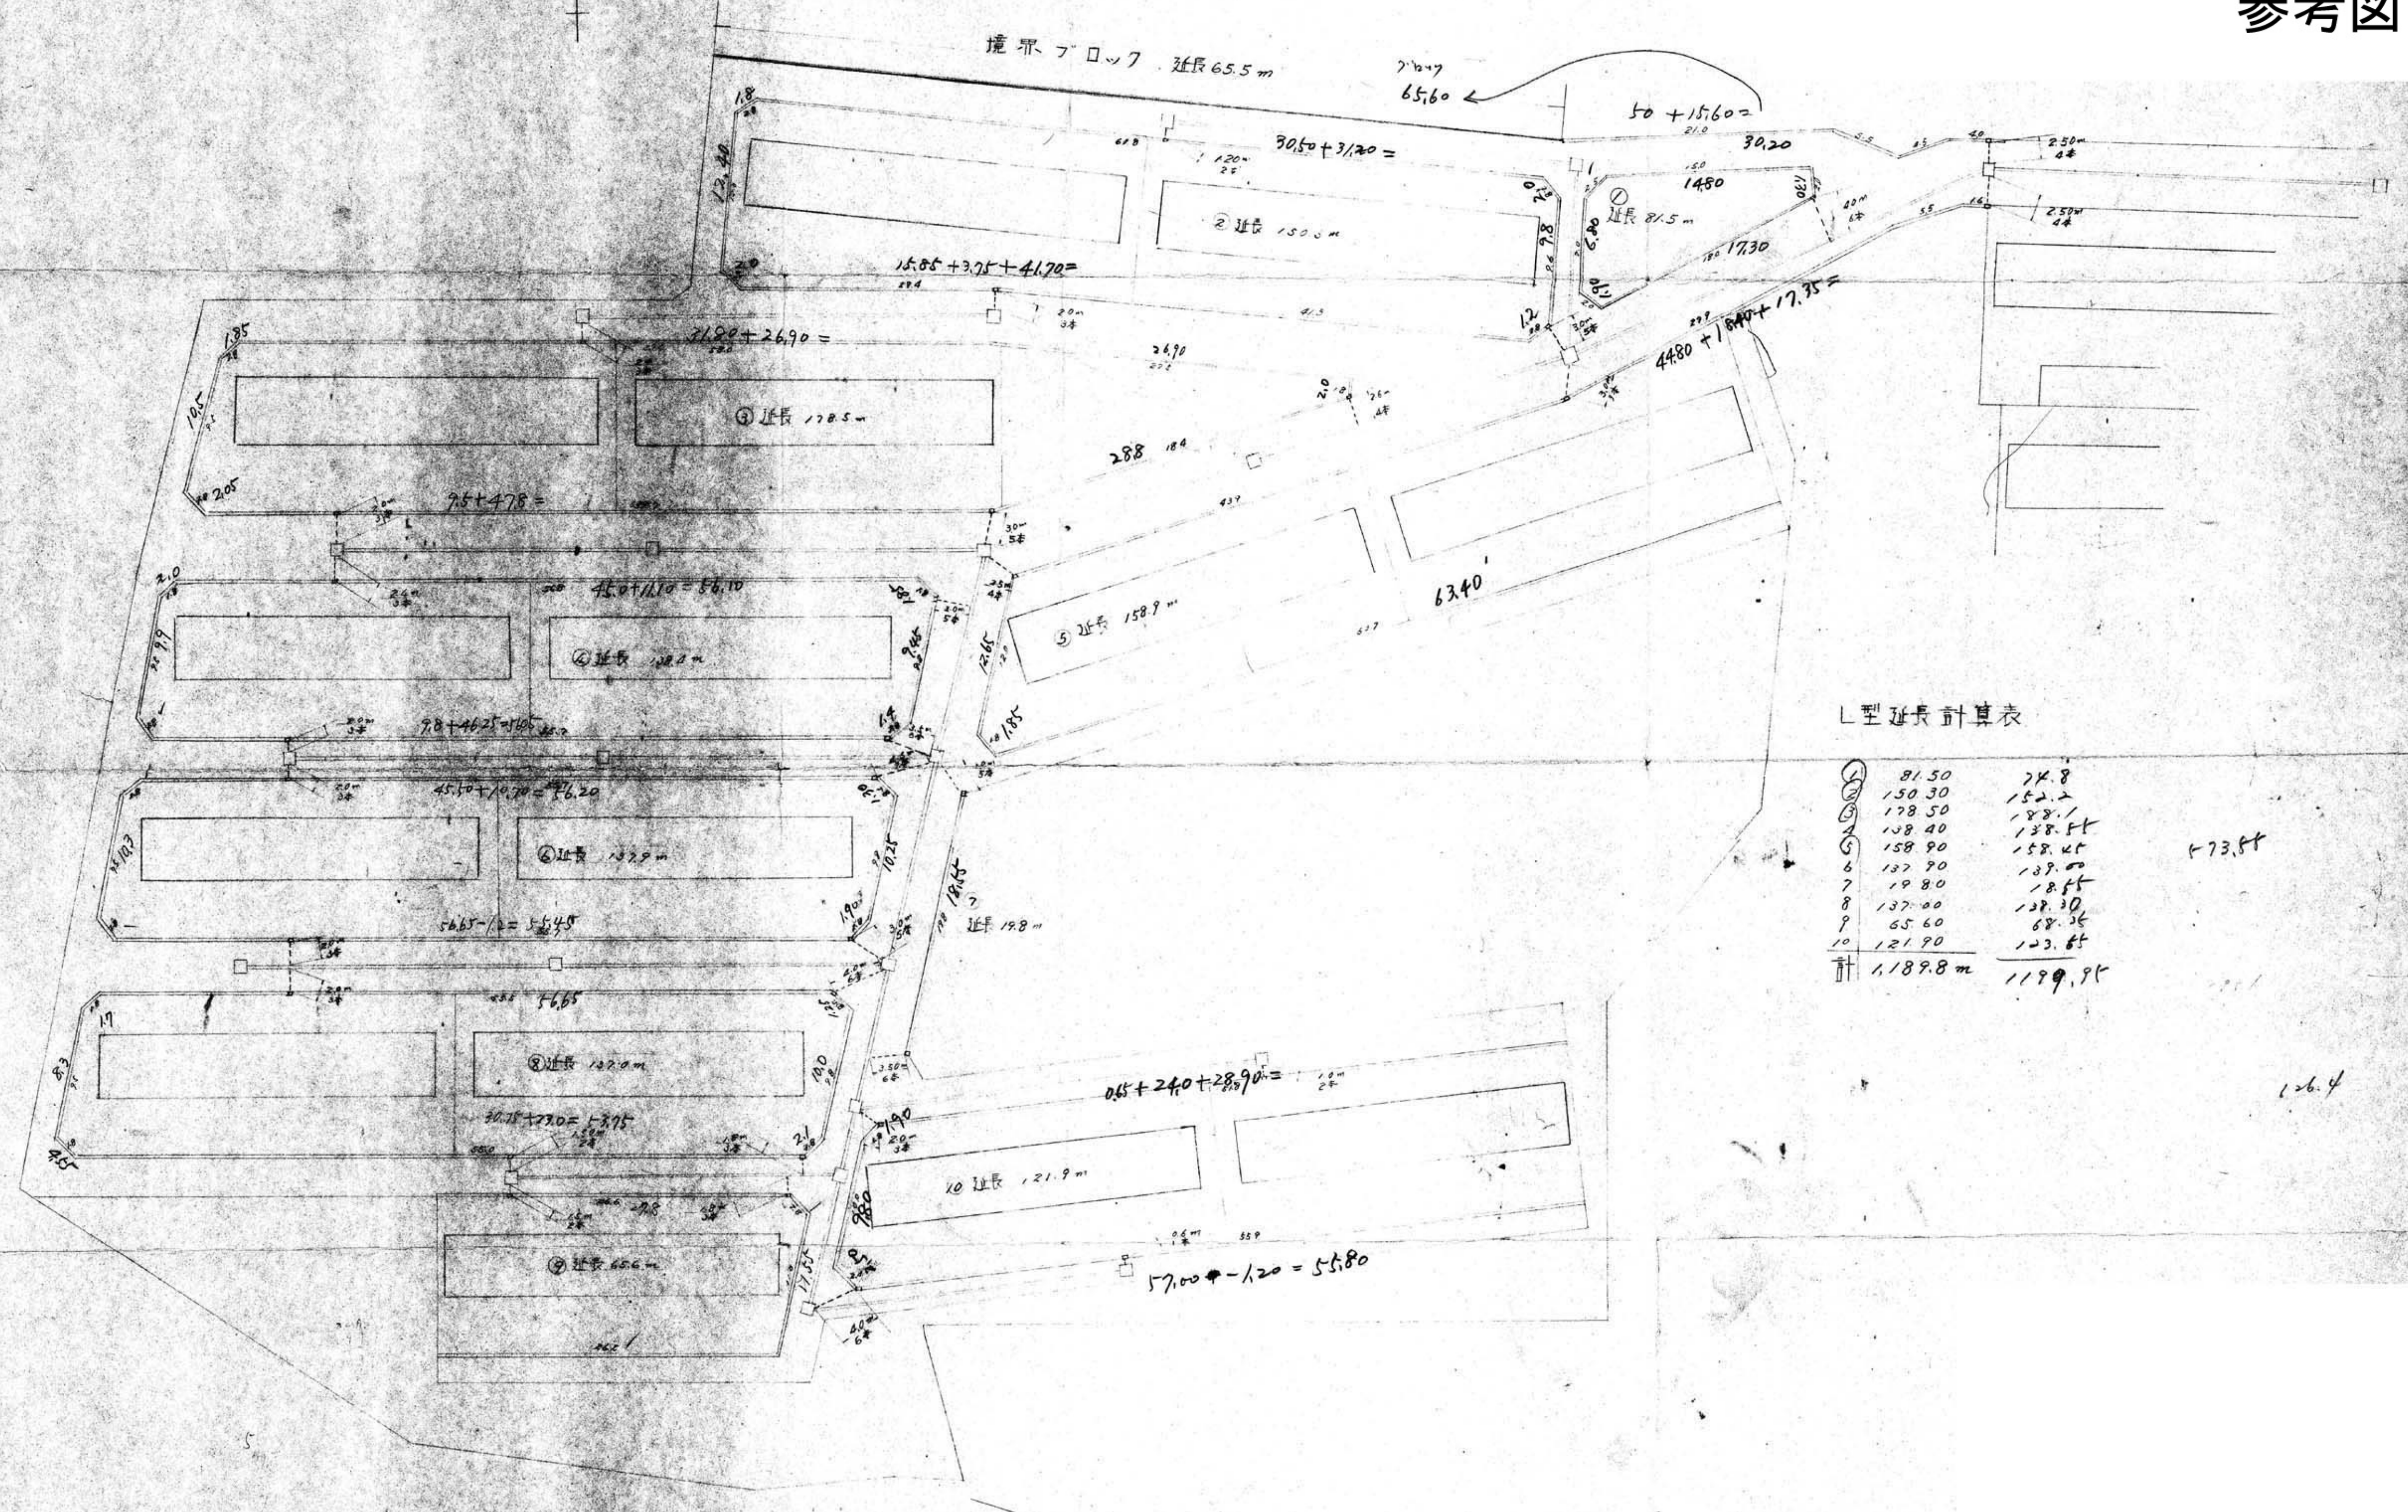

L型延長計算表

1	81.50	24.8	
2	150.30	152.2	
3	178.50	188.1	
4	158.40	158.5	
5	158.90	158.4	
6	137.90	137.0	
7	19.80	18.5	
8	137.00	137.30	
9	65.60	68.3	
10	121.90	123.5	
計	1,189.8 m	1,199.9	126.4