


階段配筋詳細図 1/30

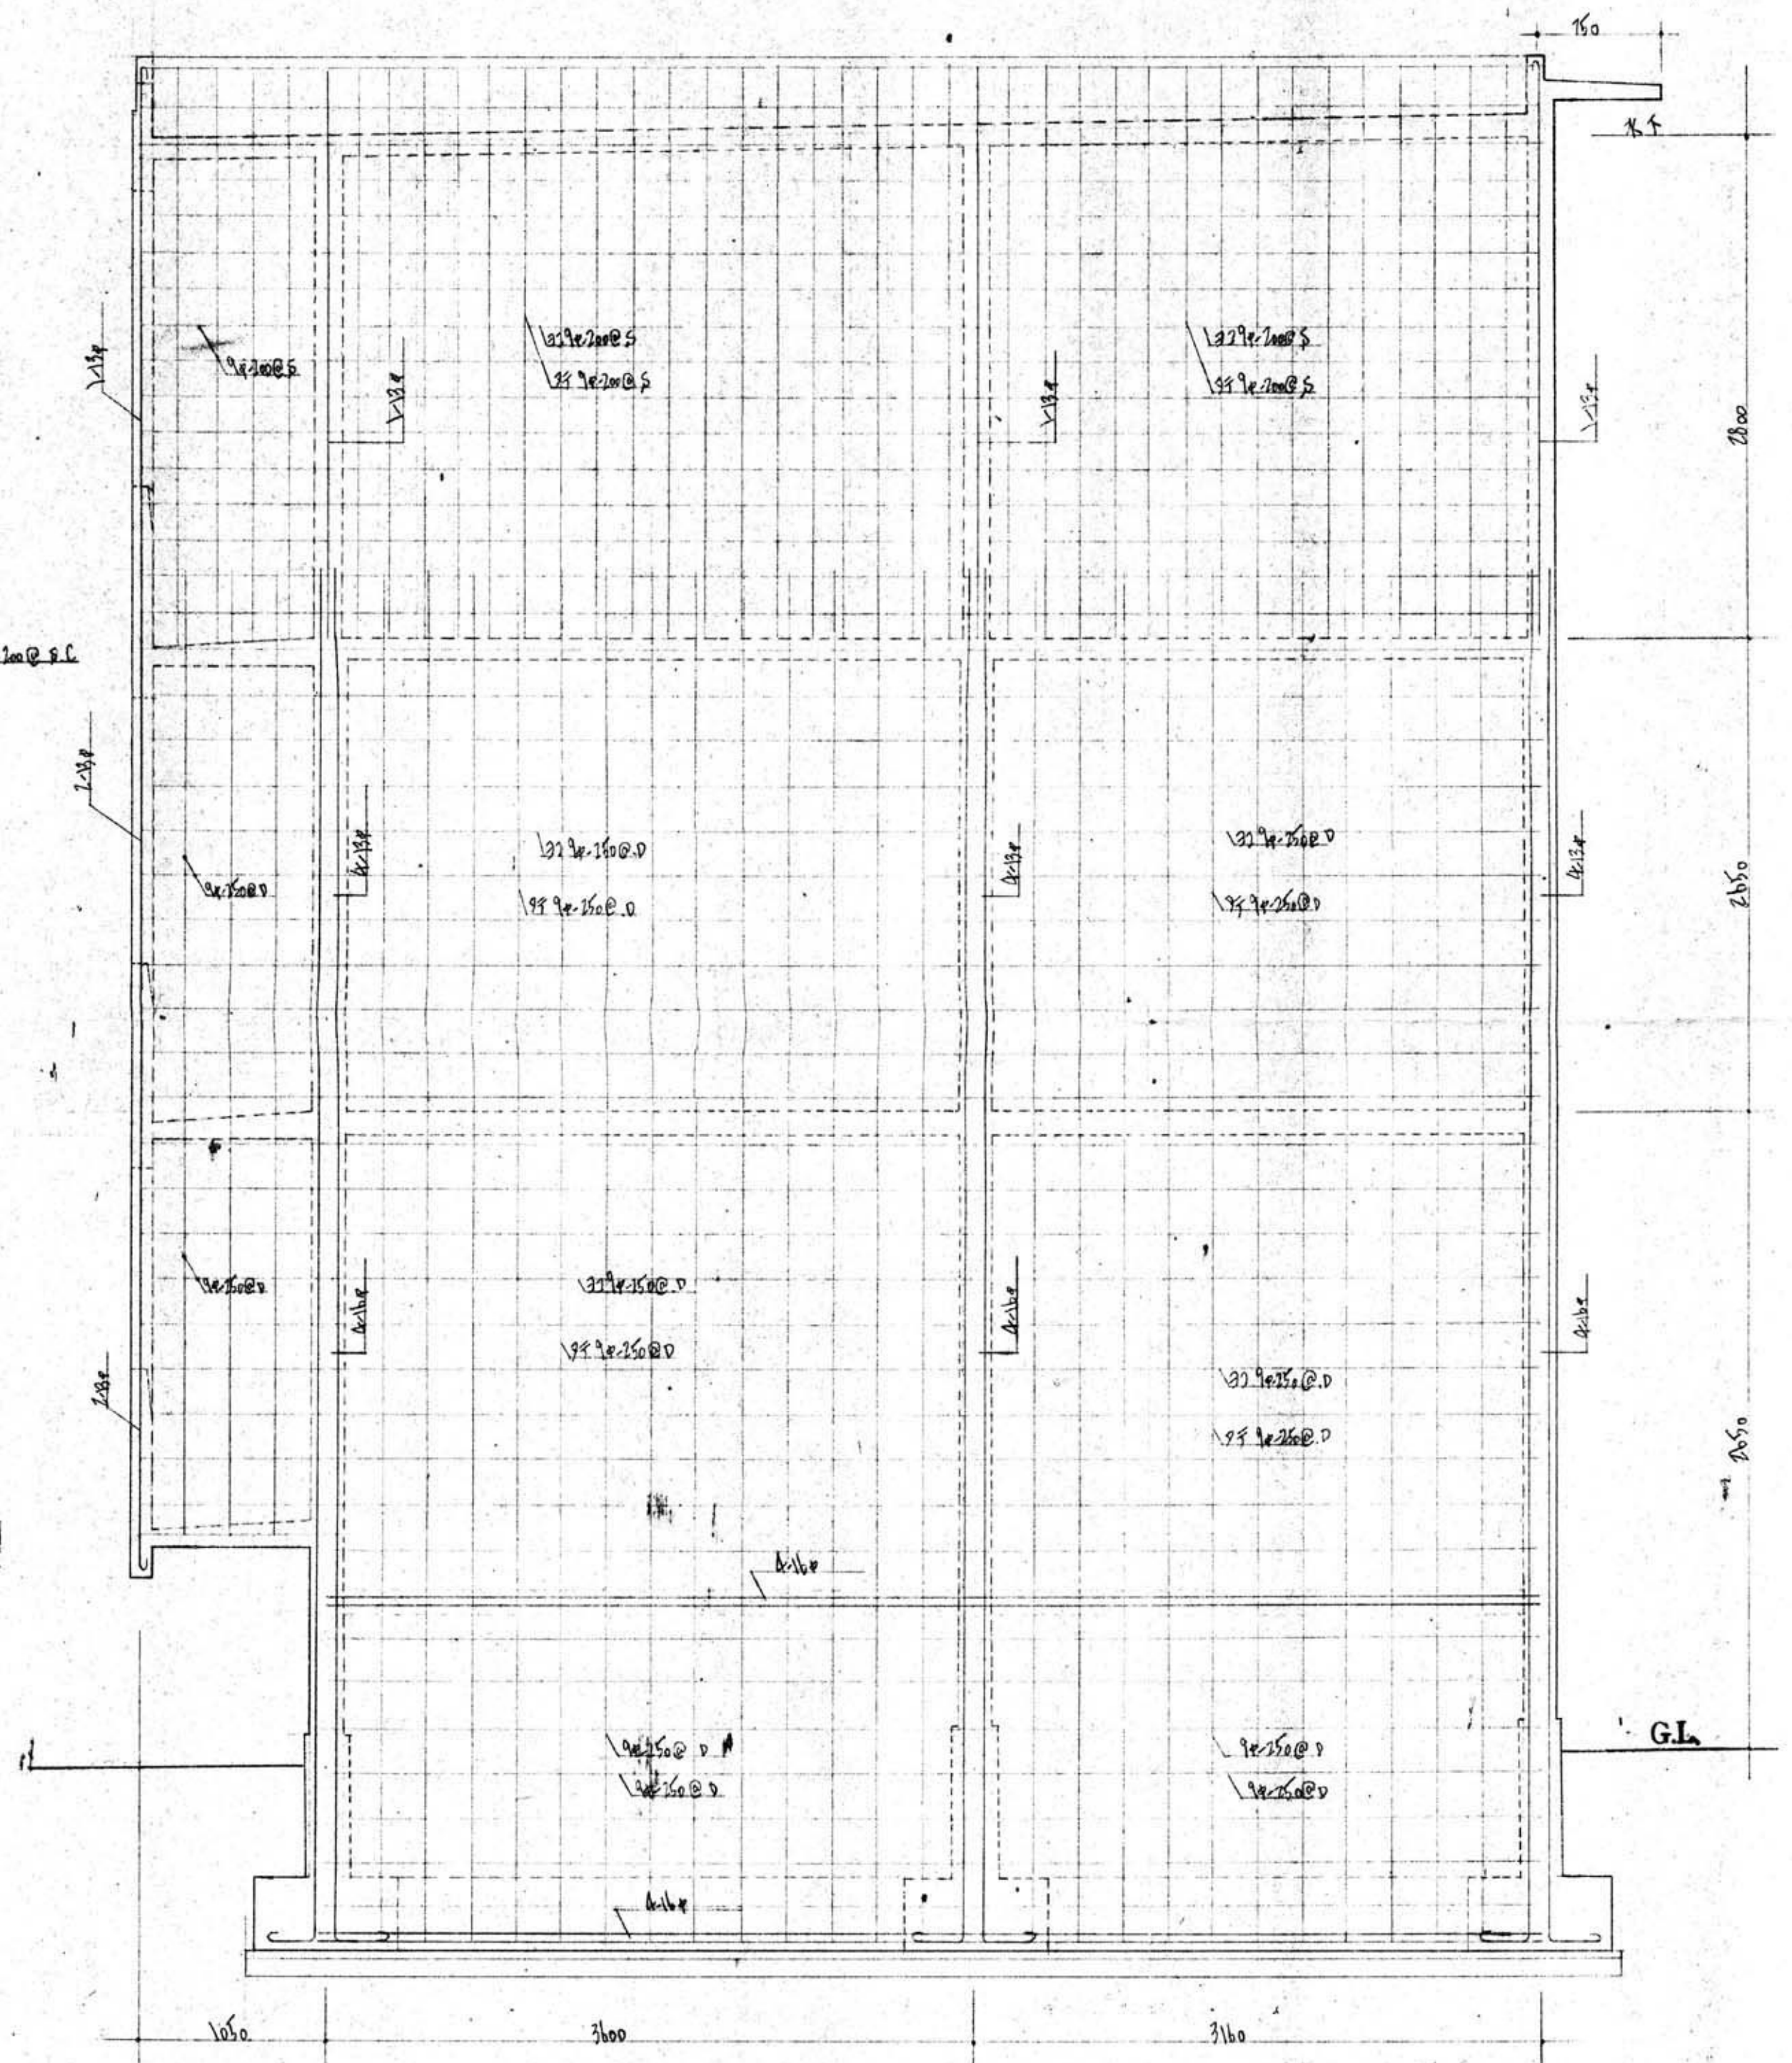

1.1.2 配筋詳細図 1/30

参考図