


4. 9. 通り配筋詳細図 1/30

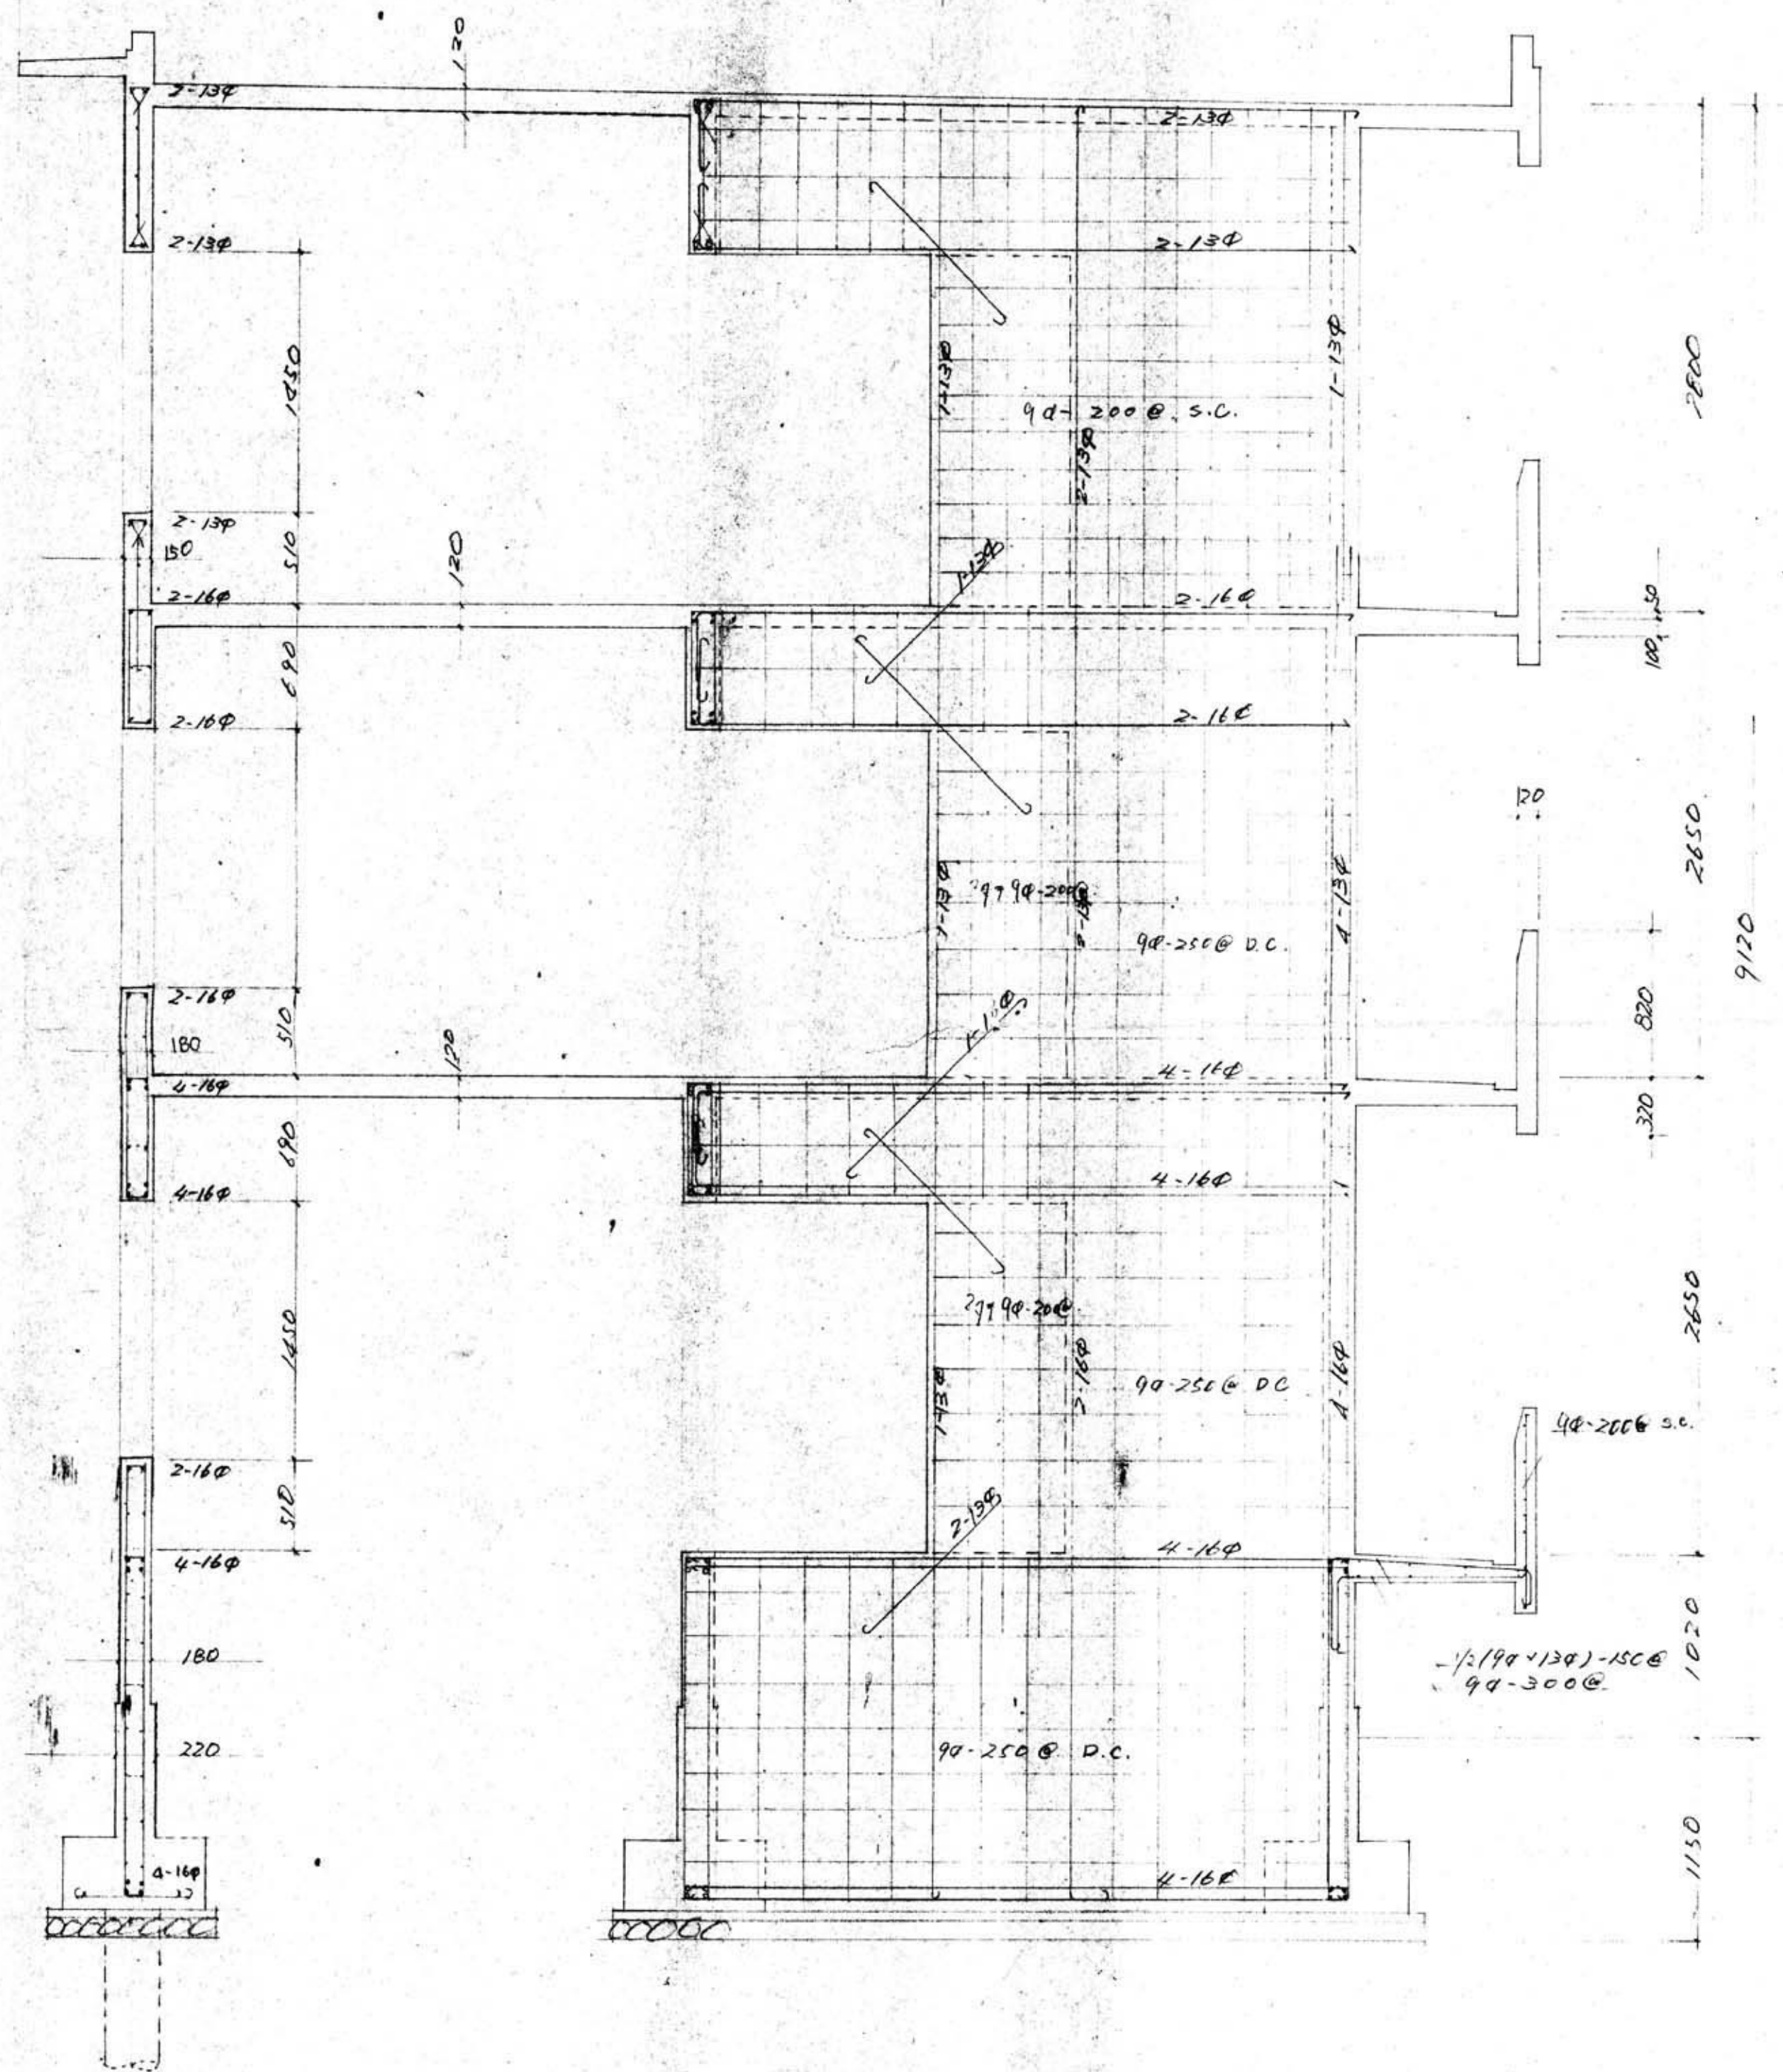

2. 7. 通り配筋詳細図 1/30

参考図