



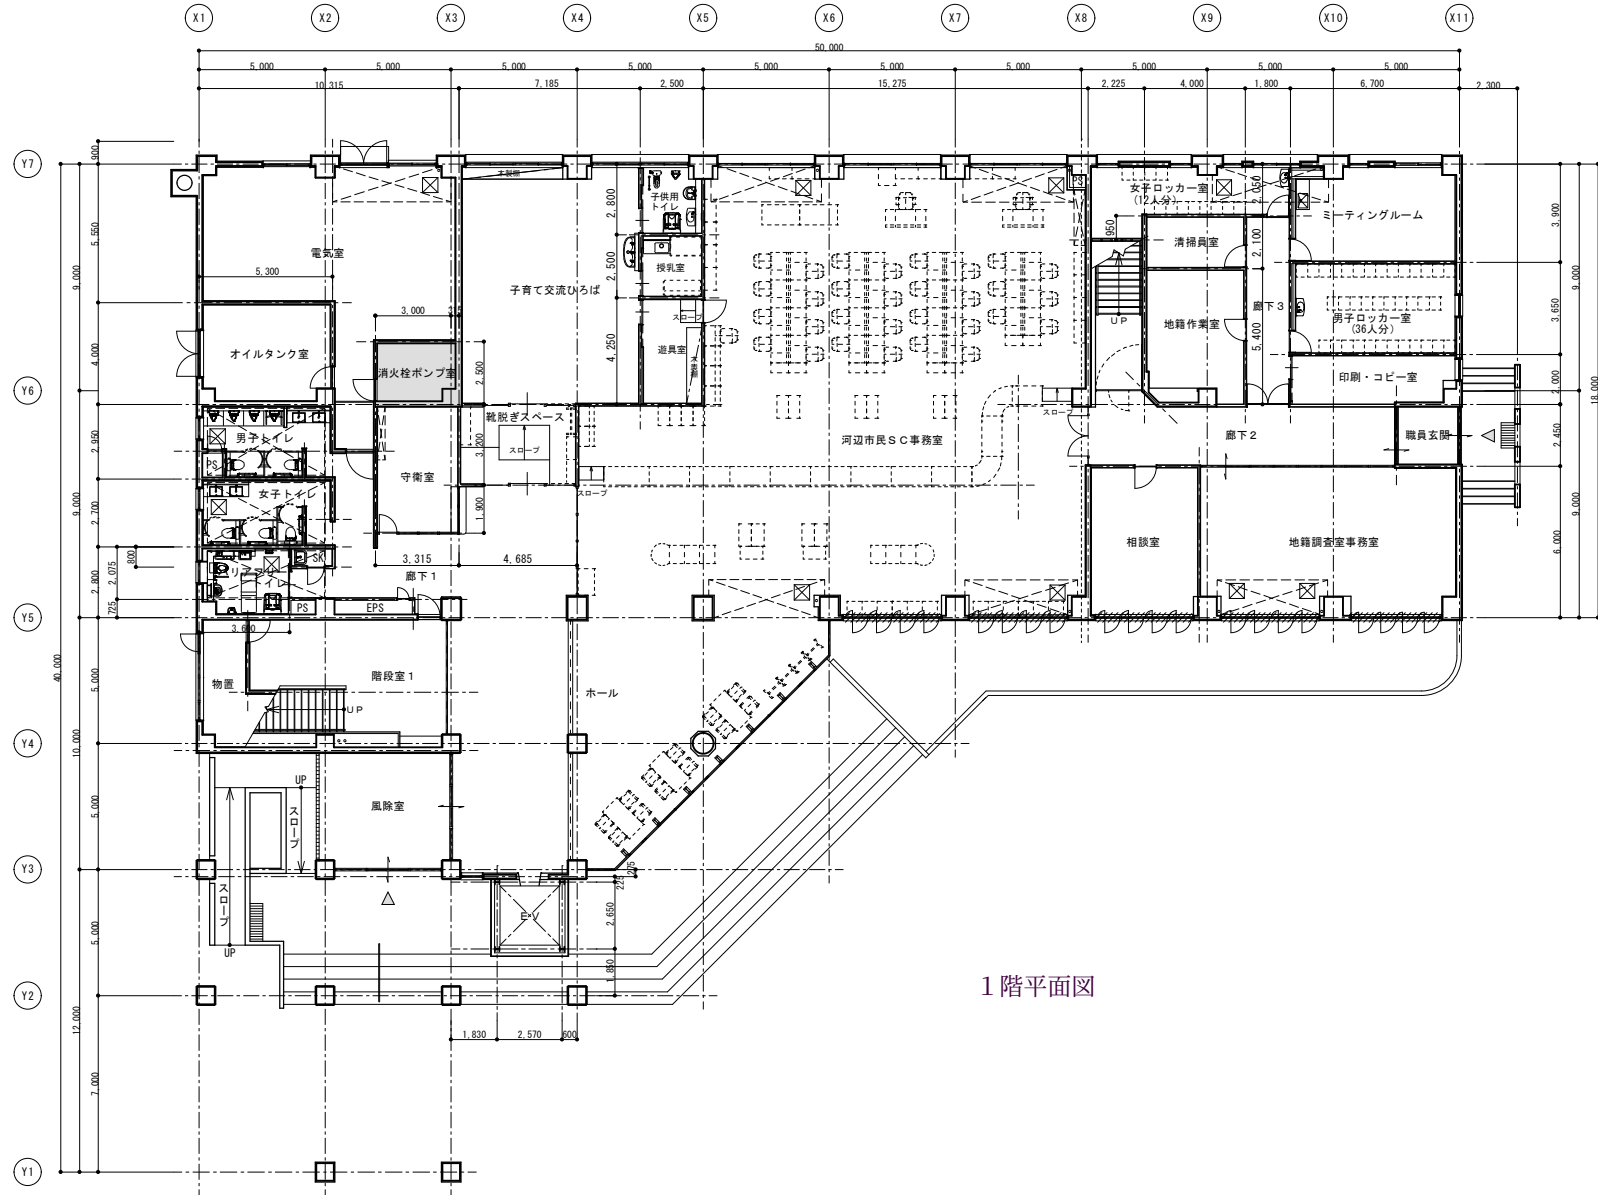

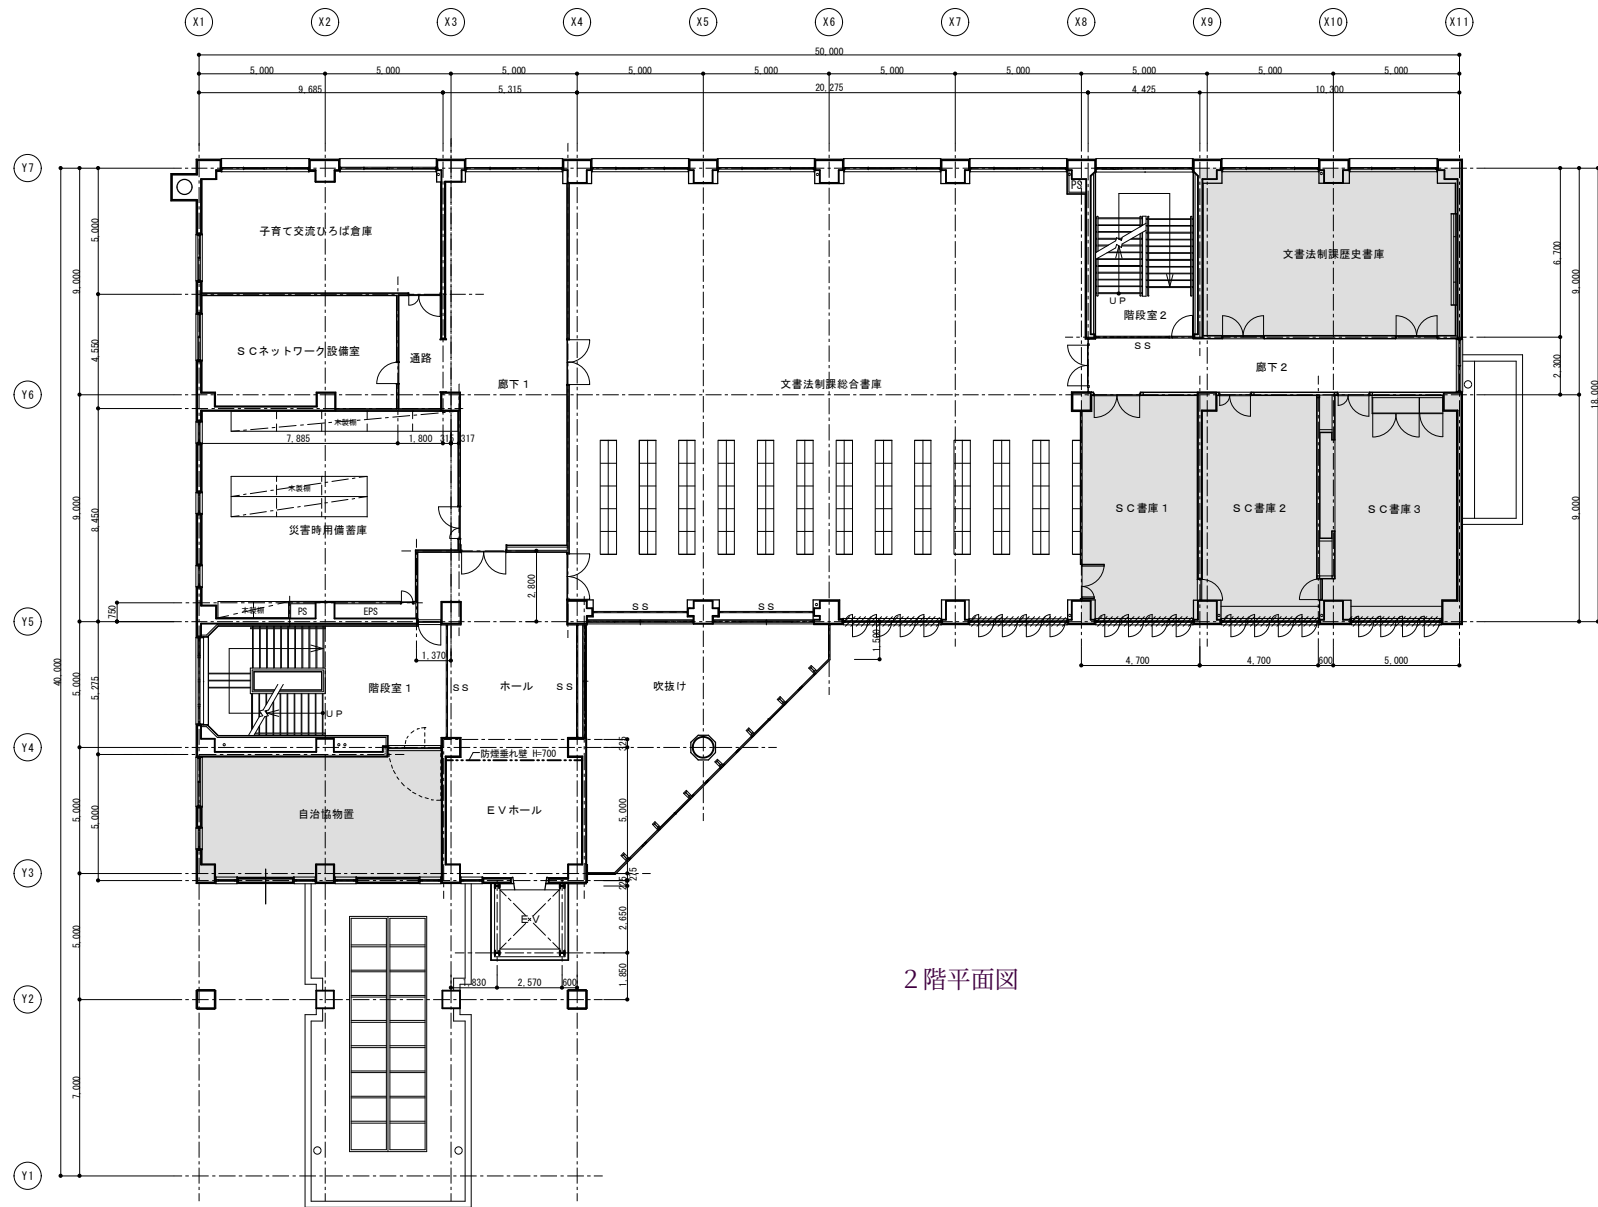

2 階平面図

